




FOUNDATION PLAN
Scale 1/4" = 1'-0"

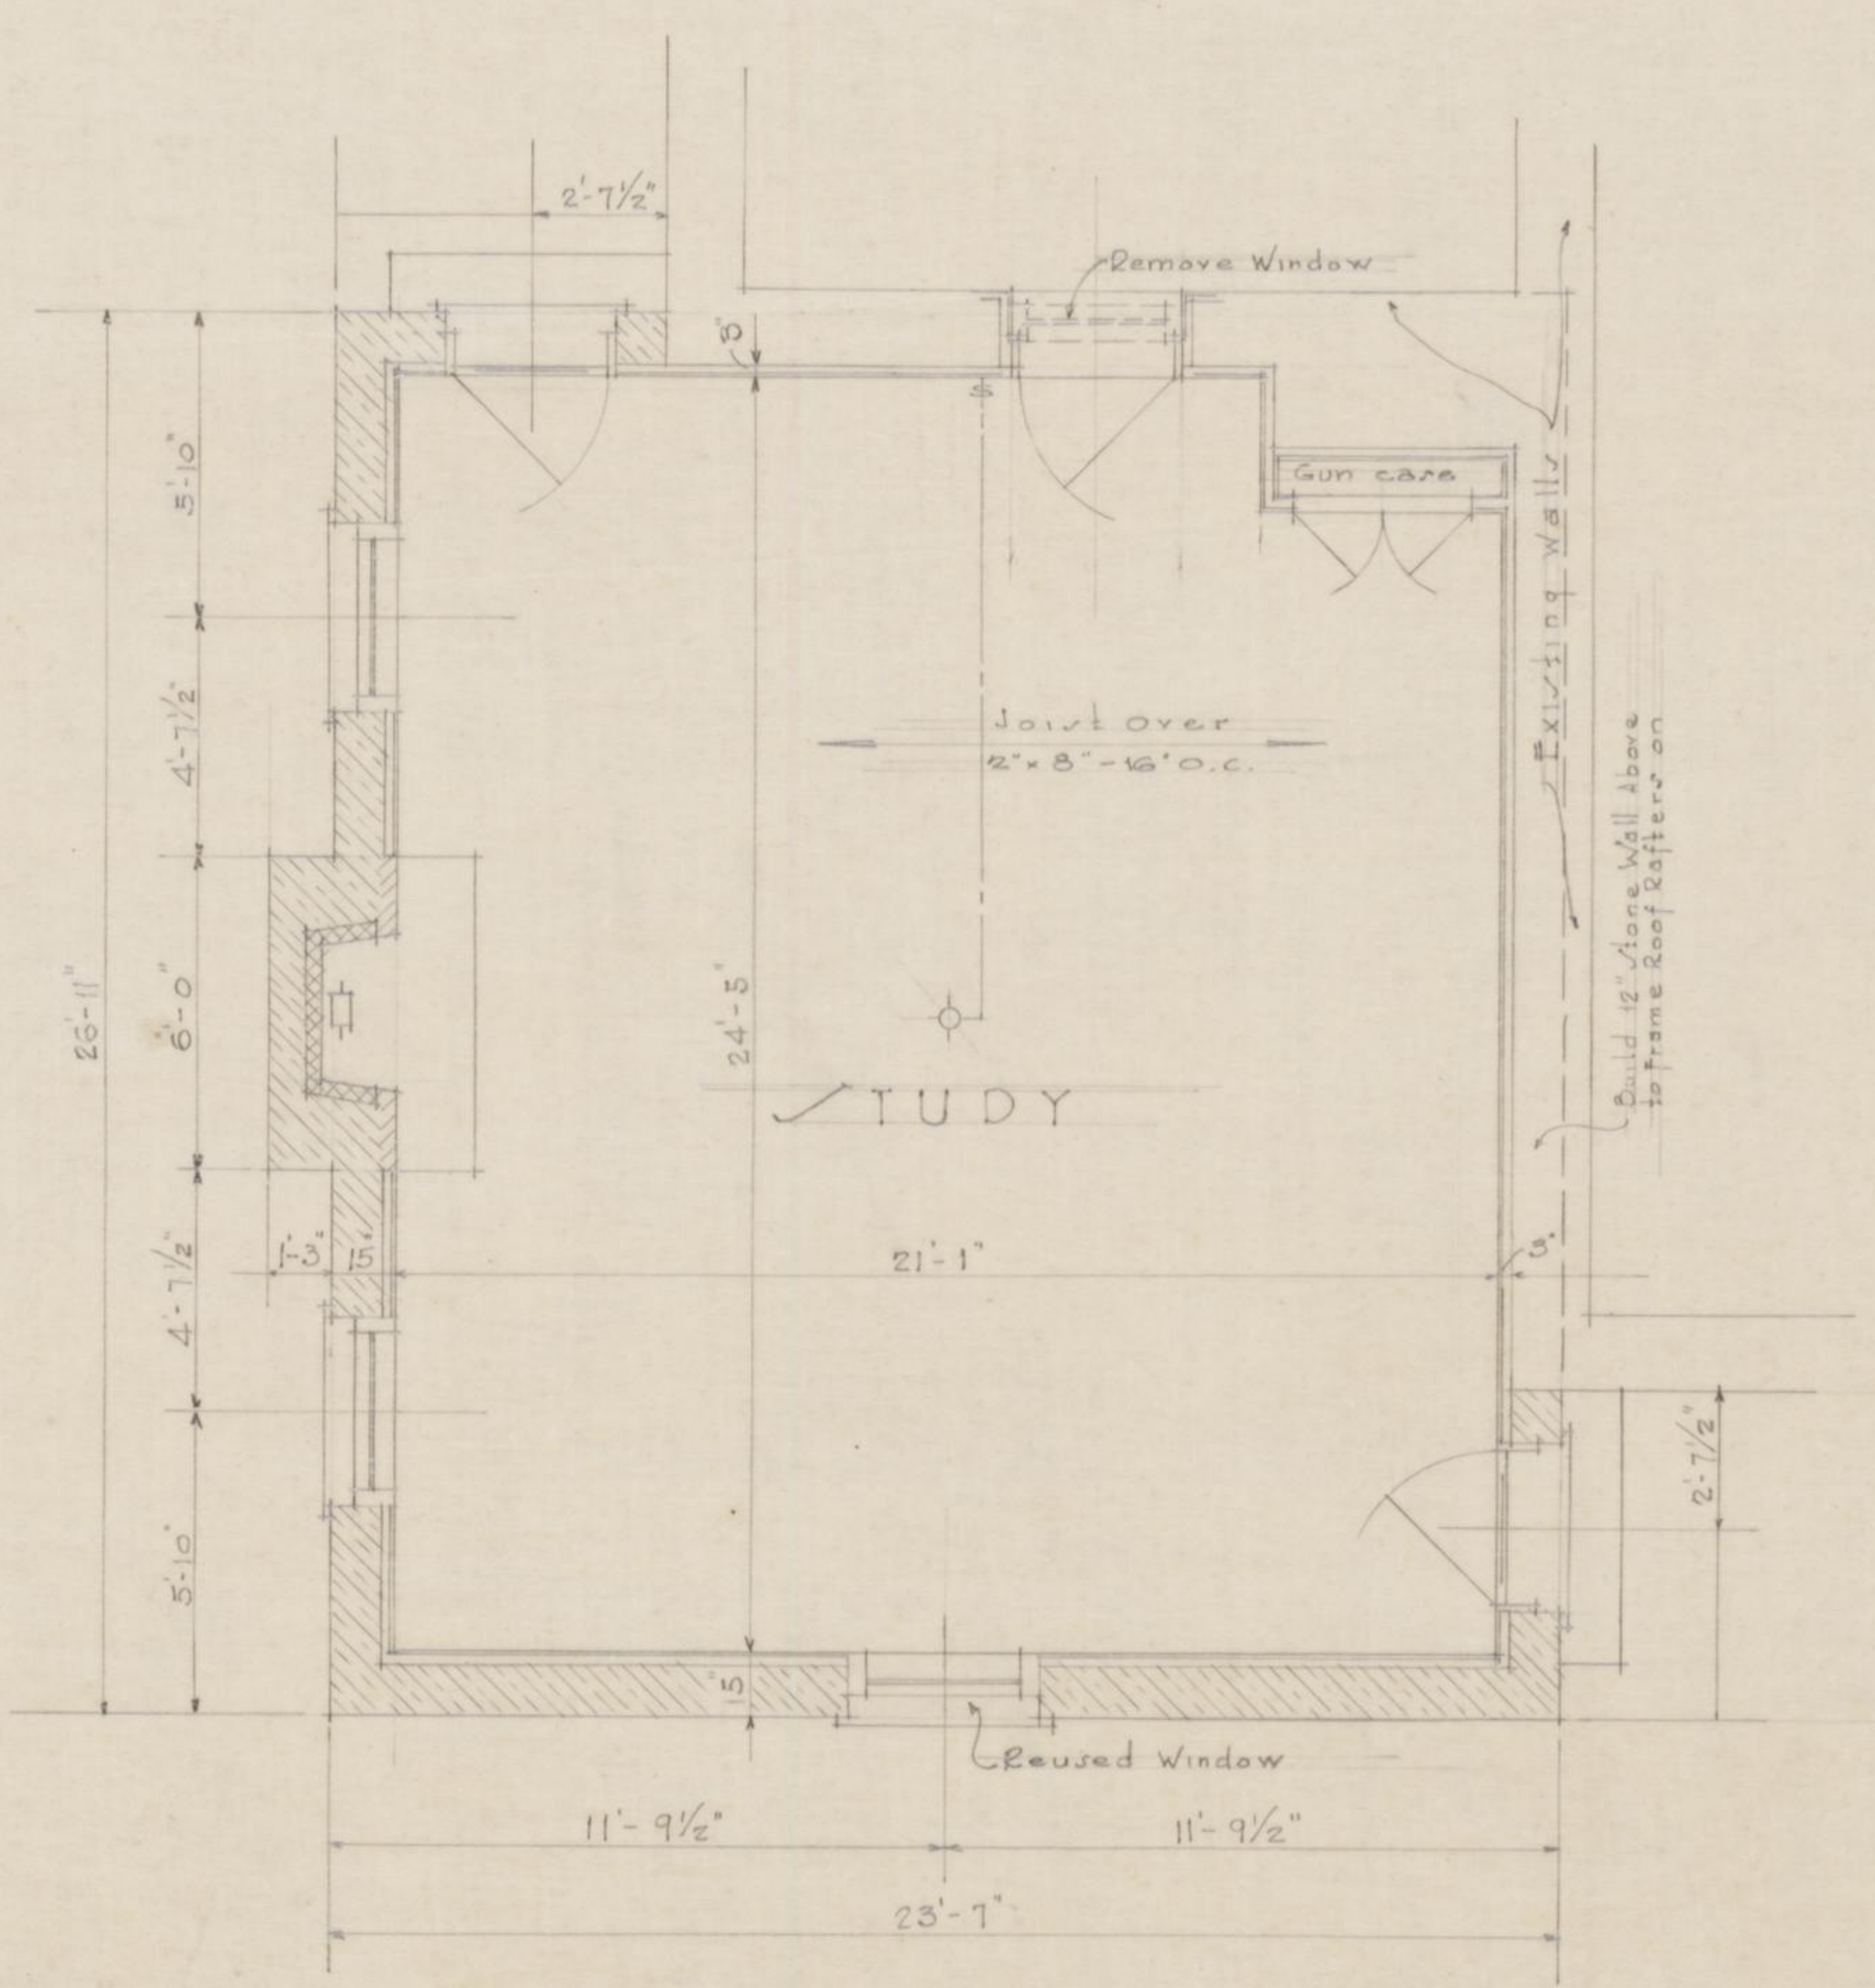


FIRST FLOOR PLAN
Scale 1/4" = 1'-0"

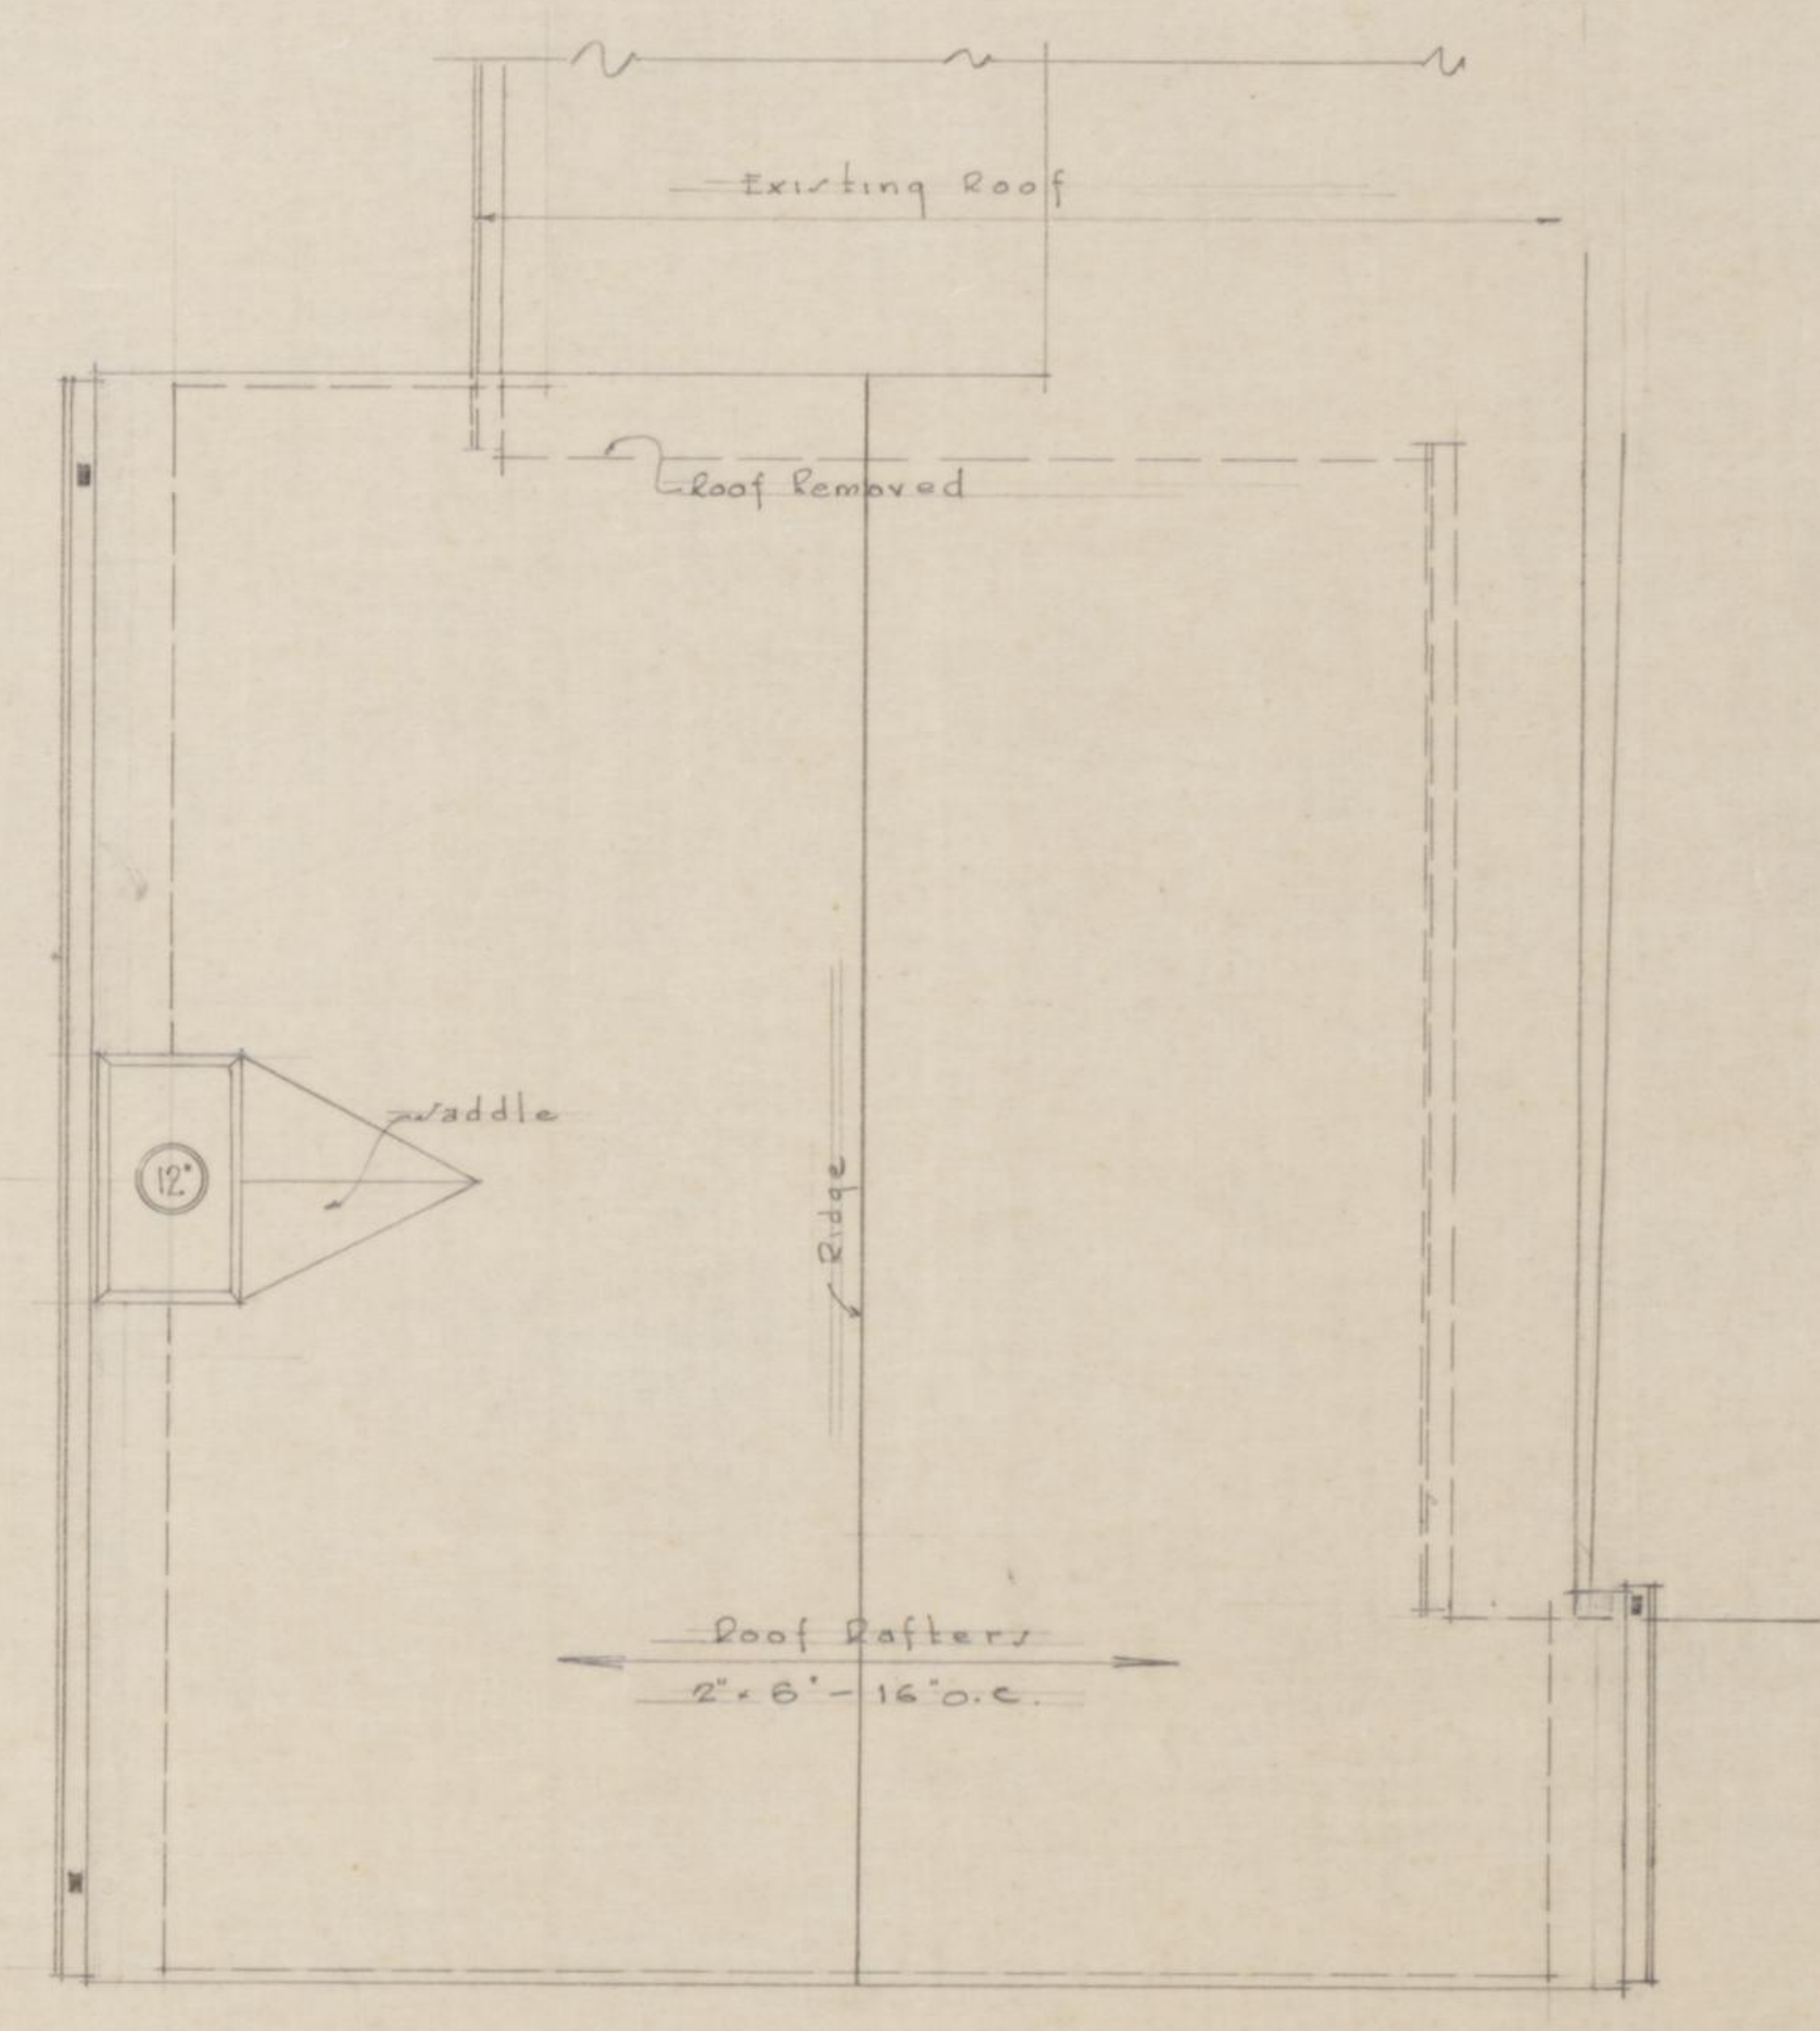

ROOF PLAN
Scale 1/4" = 1'-0"
Note - Build Eaves to Match Existing Eaves

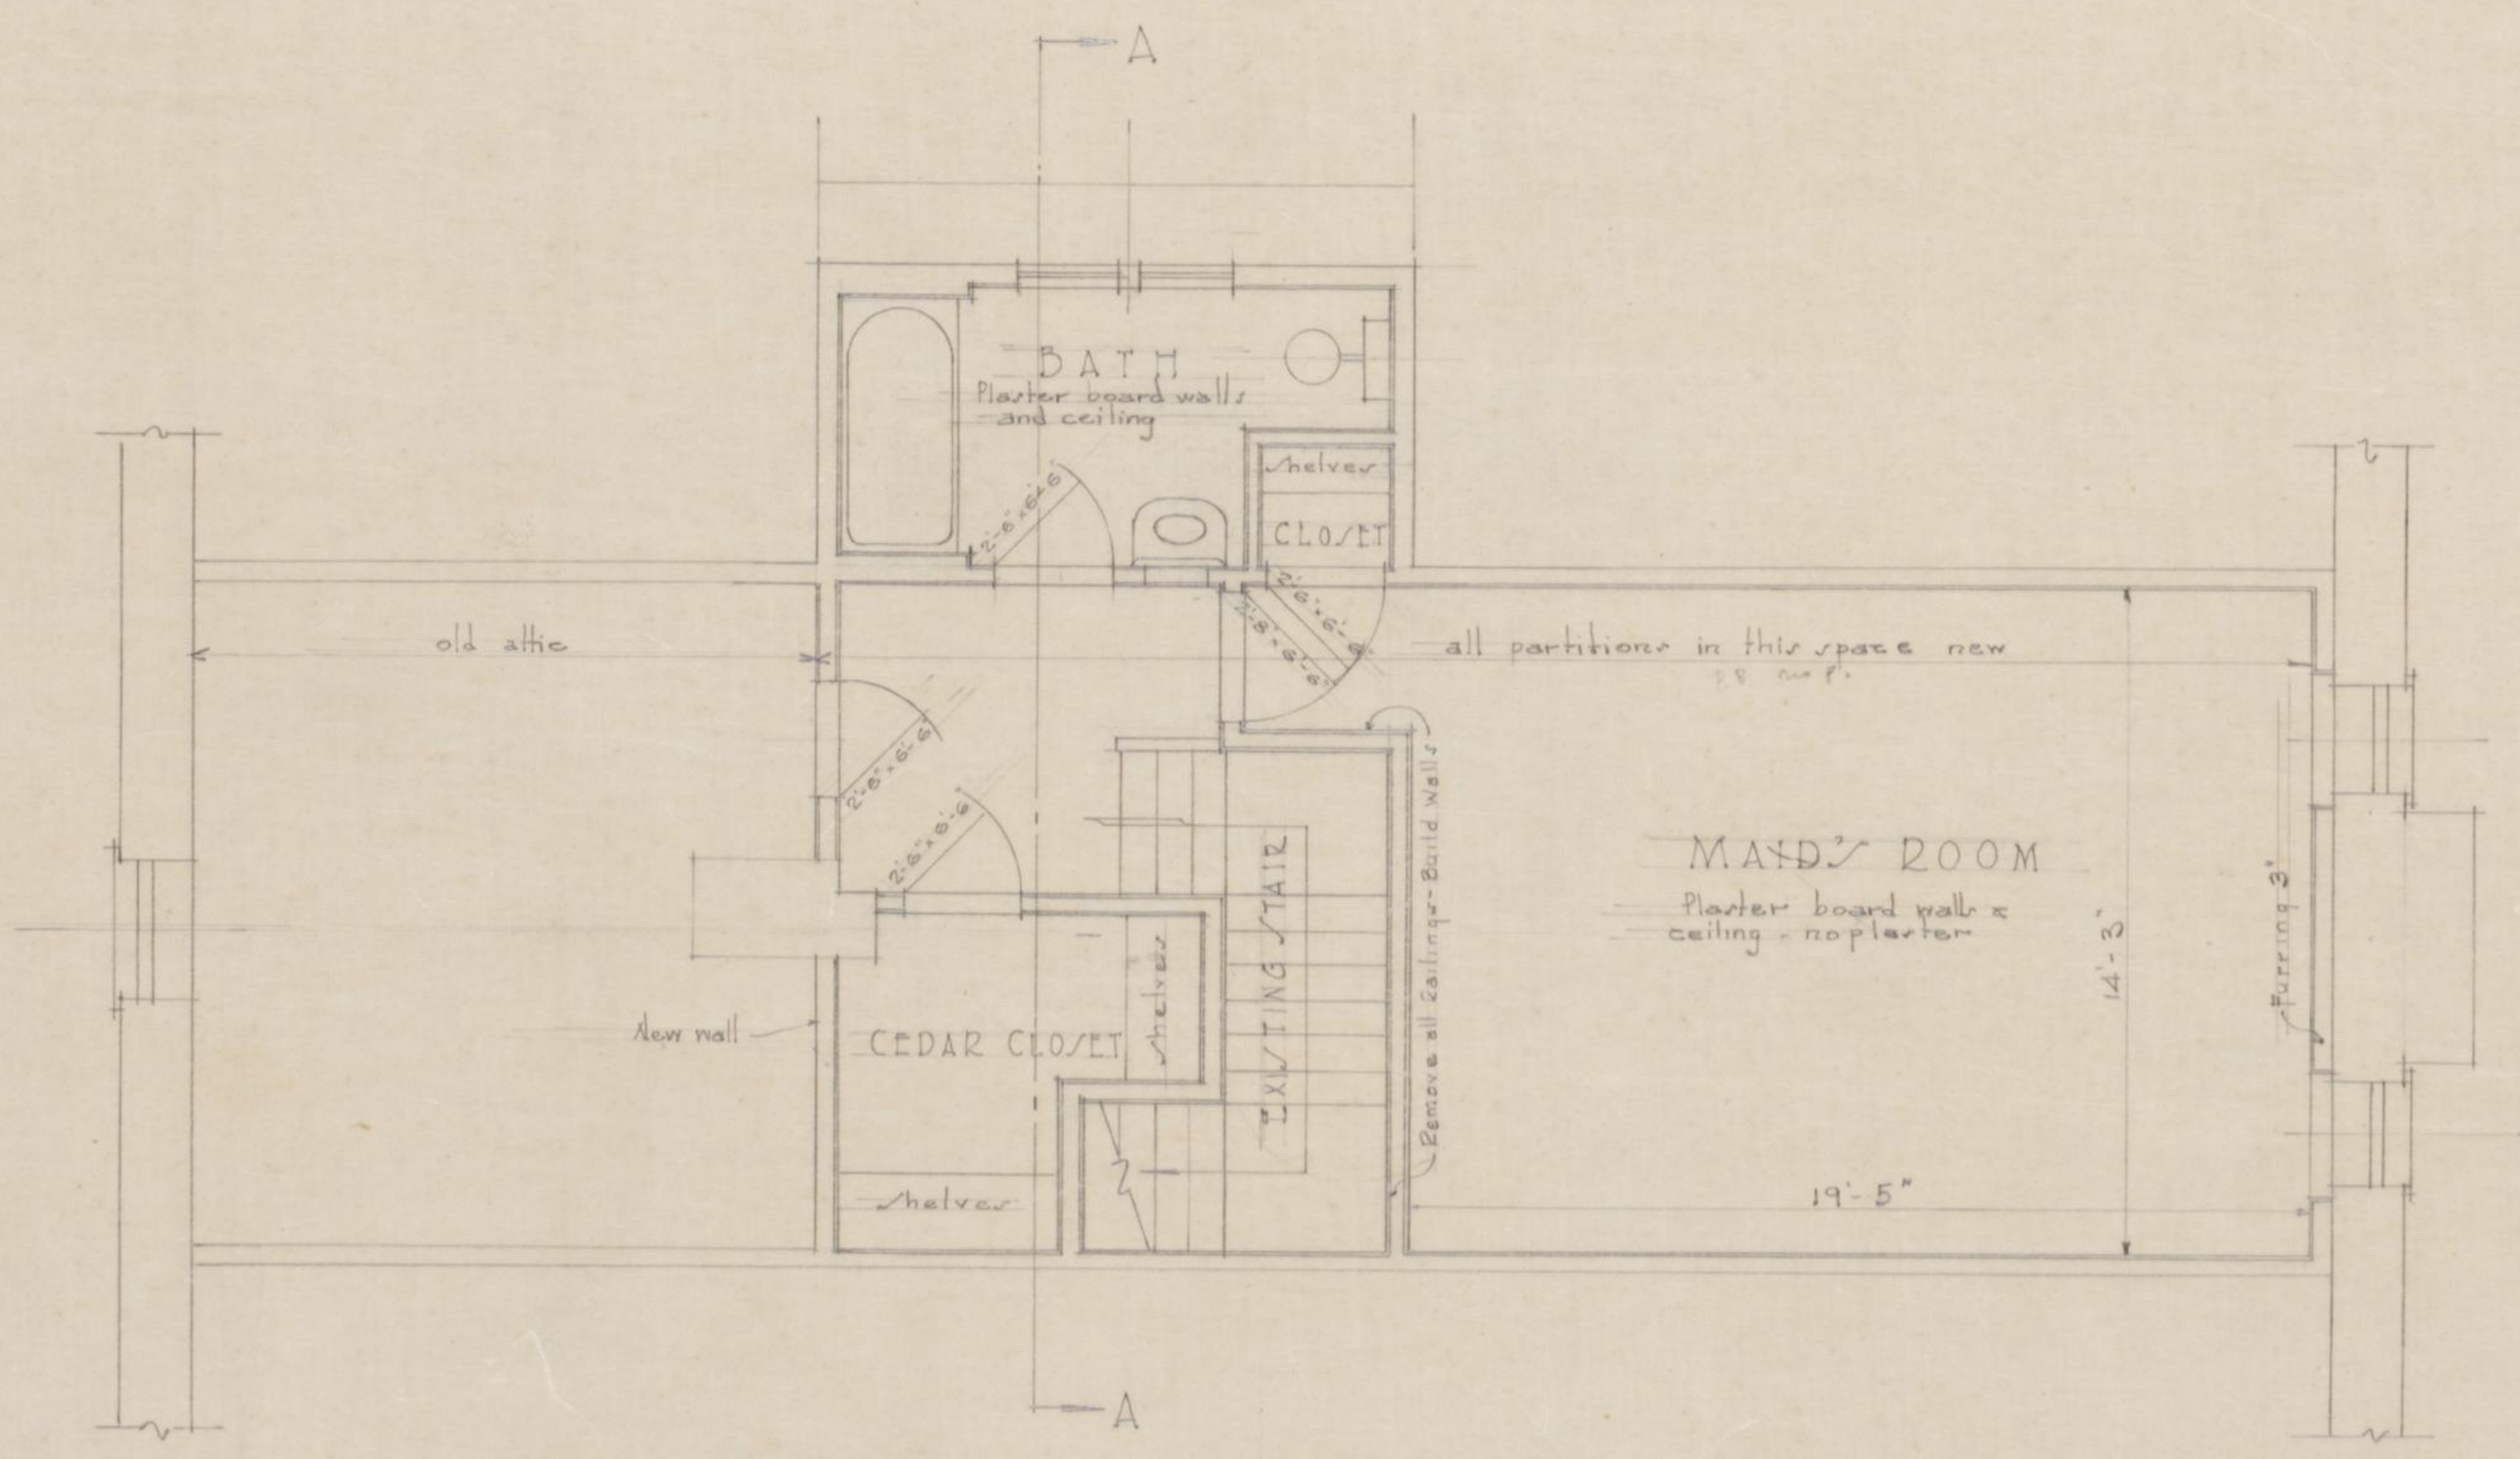

ATTIC PLAN OF EXISTING HOUSE
Scale 1/4" = 1'-0"

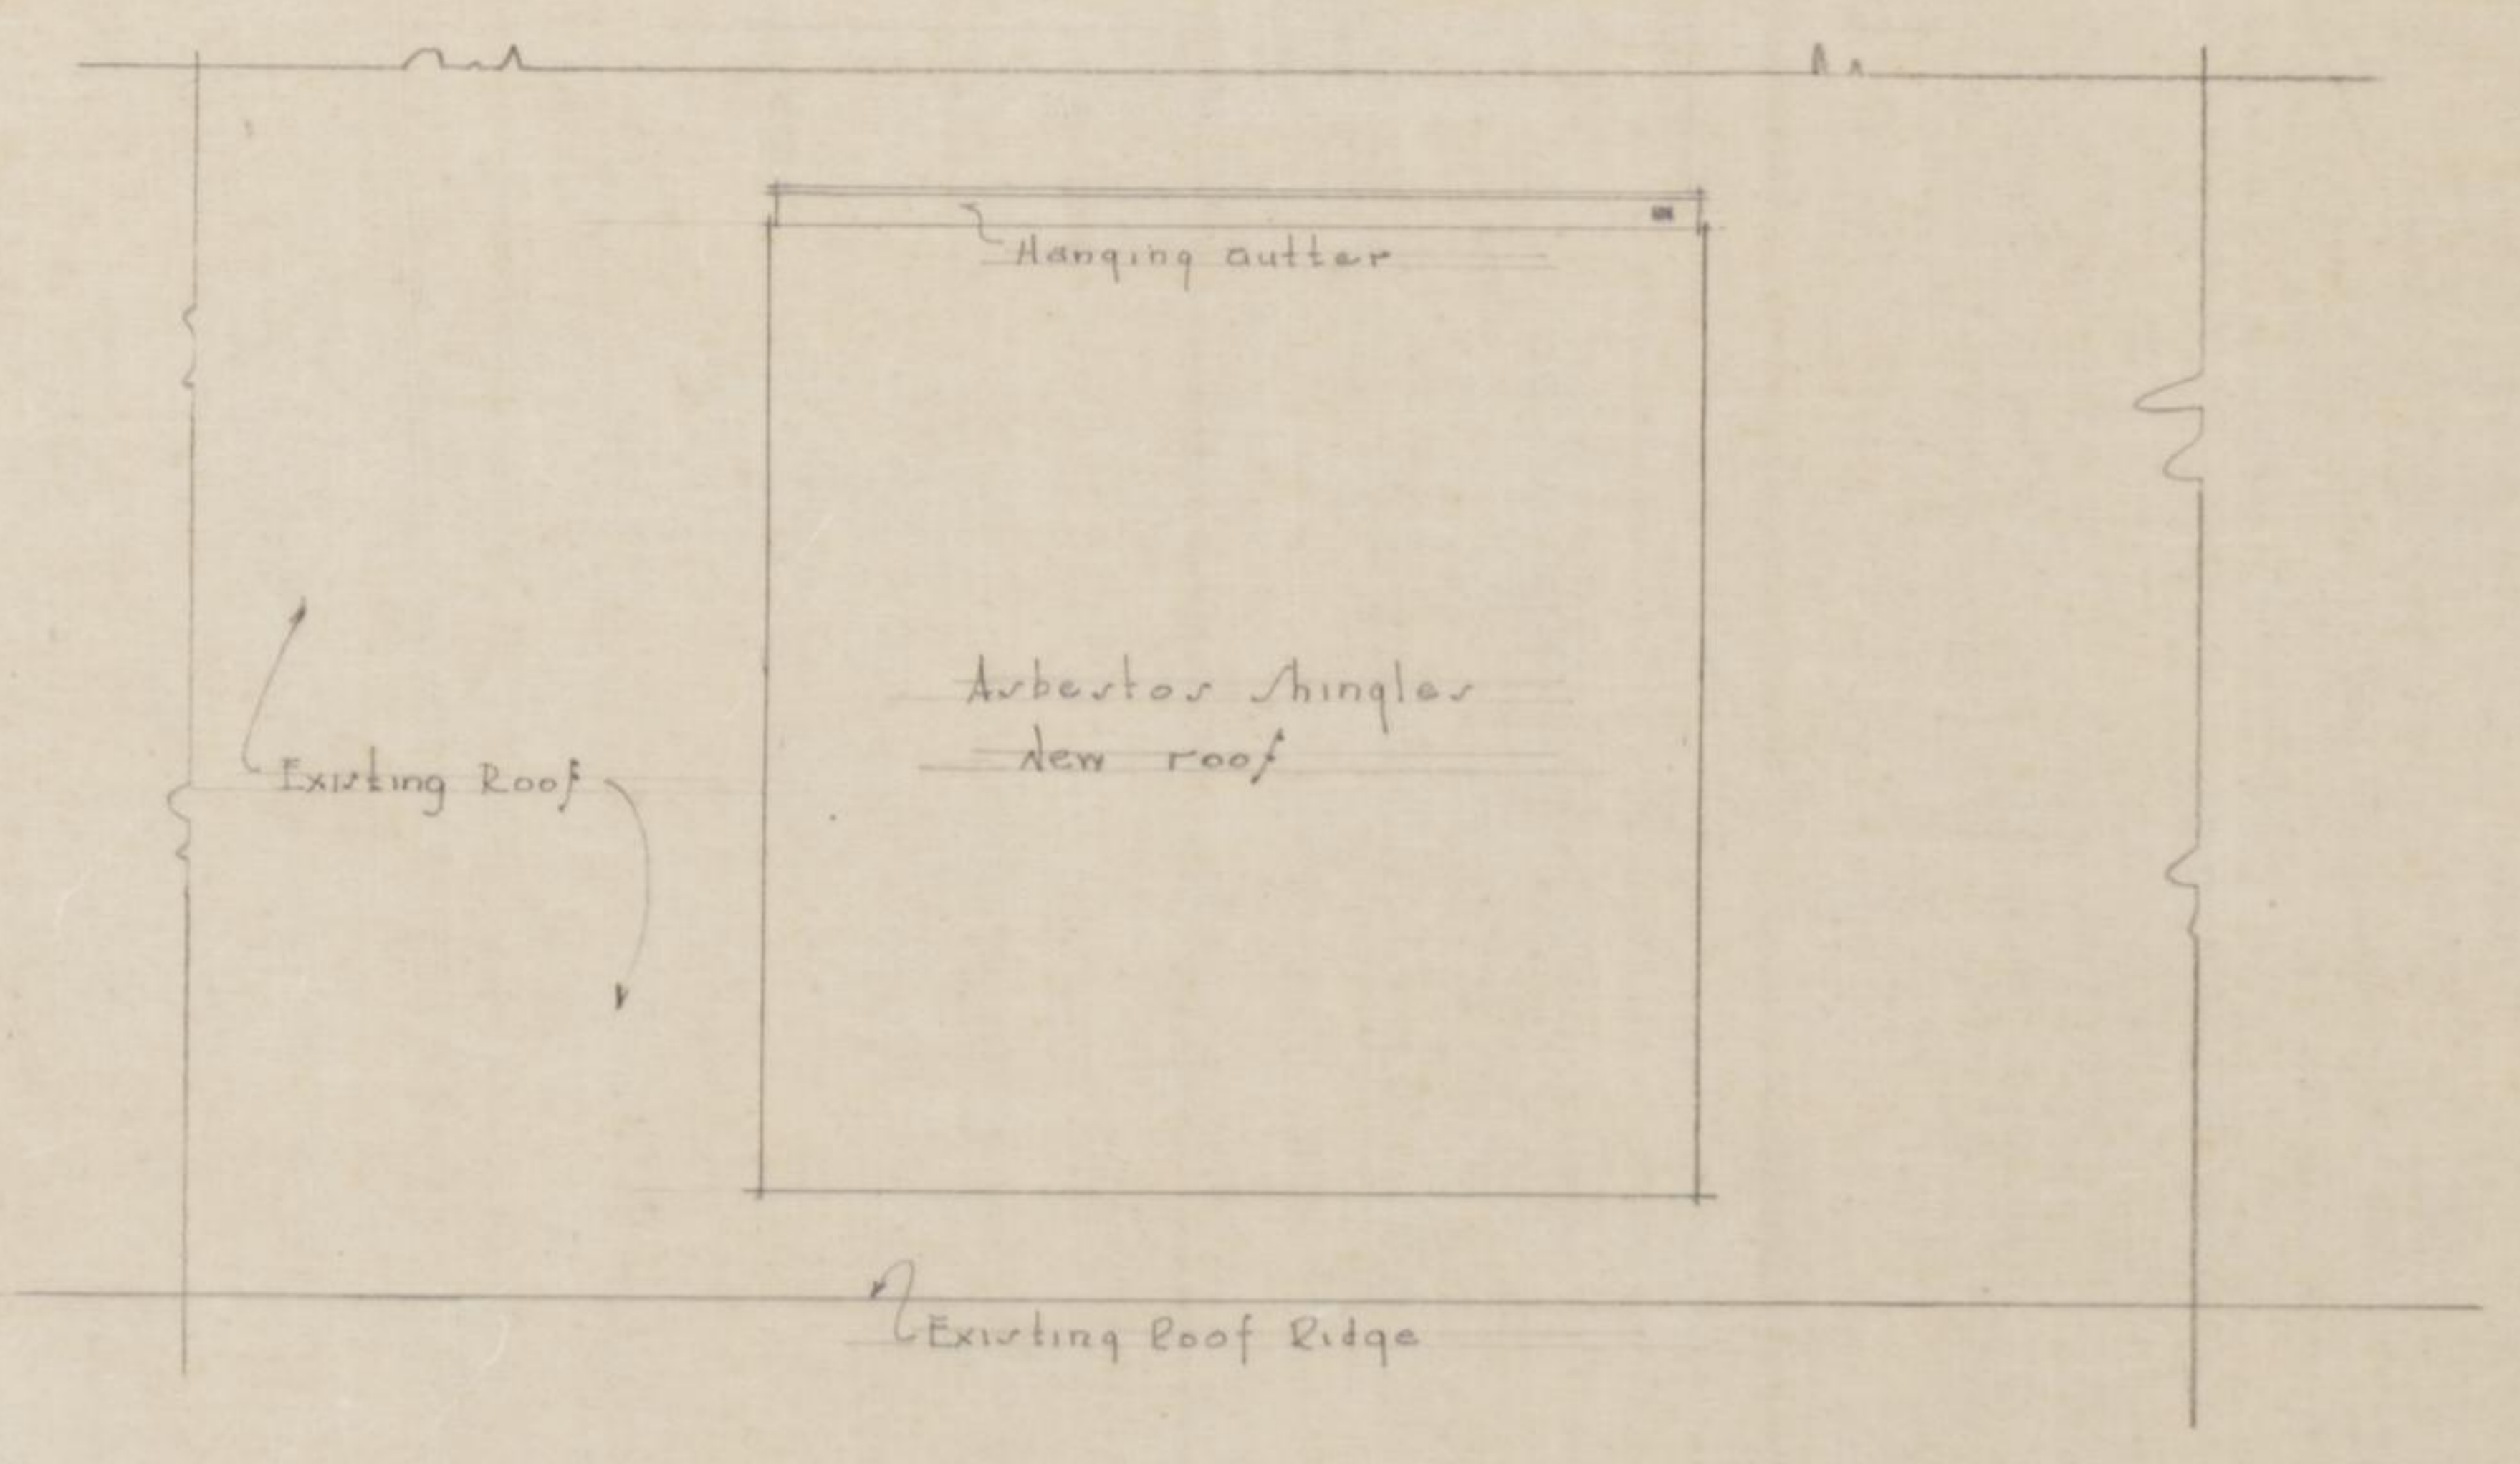

ROOF PLAN
Scale 1/4" = 1'-0"

ROBERT W. MCMEEKIN
ARCHITECT
LEXINGTON, KENTUCKY

ALTERATIONS & ADDITIONS FOR
MR. R. L. BUFFINGTON
BOURBON COUNTY KENTUCKY

DATE - AUG 5 - 1929
REVISED
DRAWN BY C.S.
FILE NO 8-29
SHEET NO.
1