



1900

66'

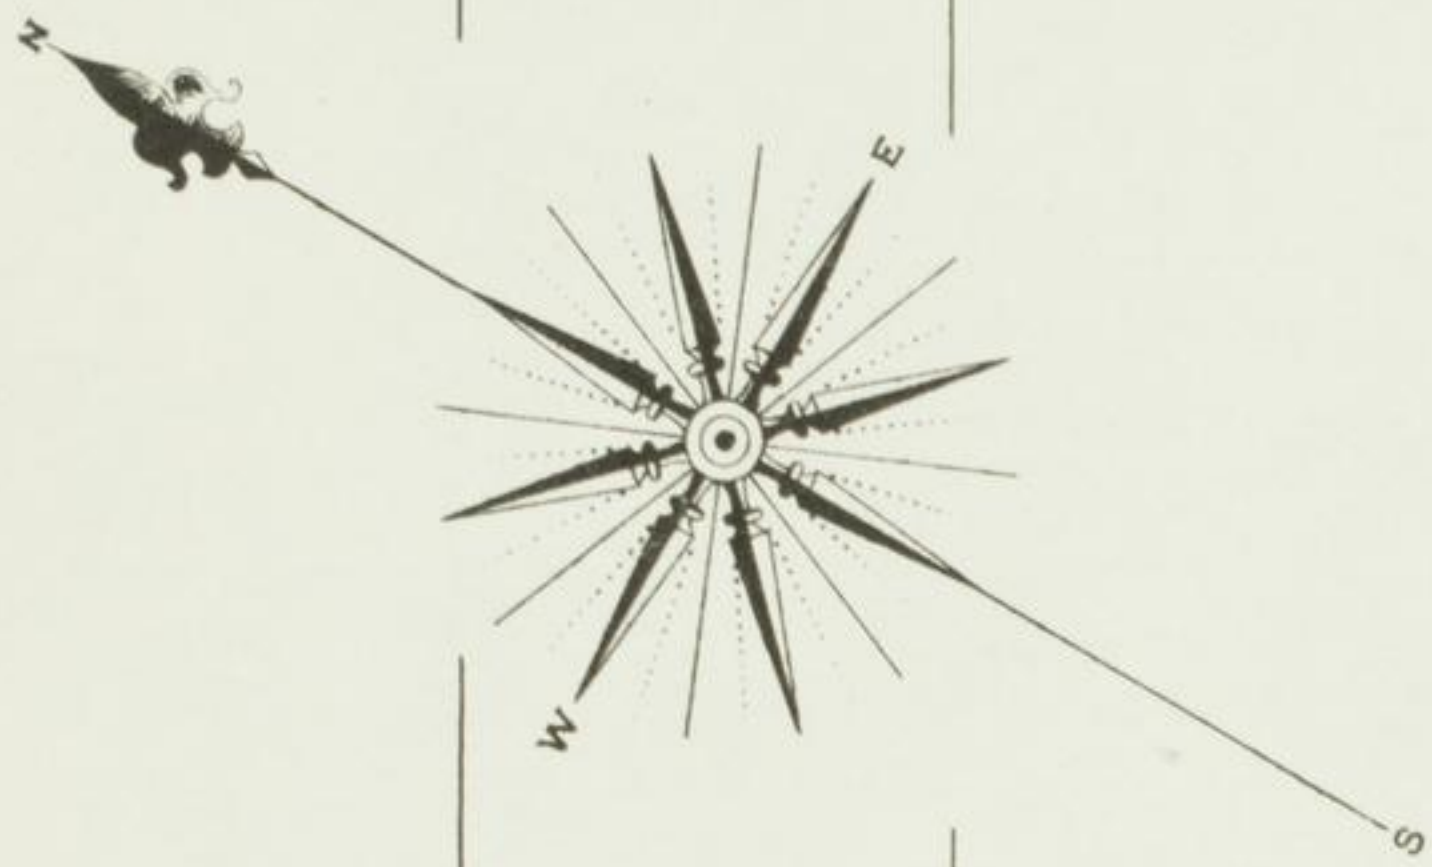


MONROE

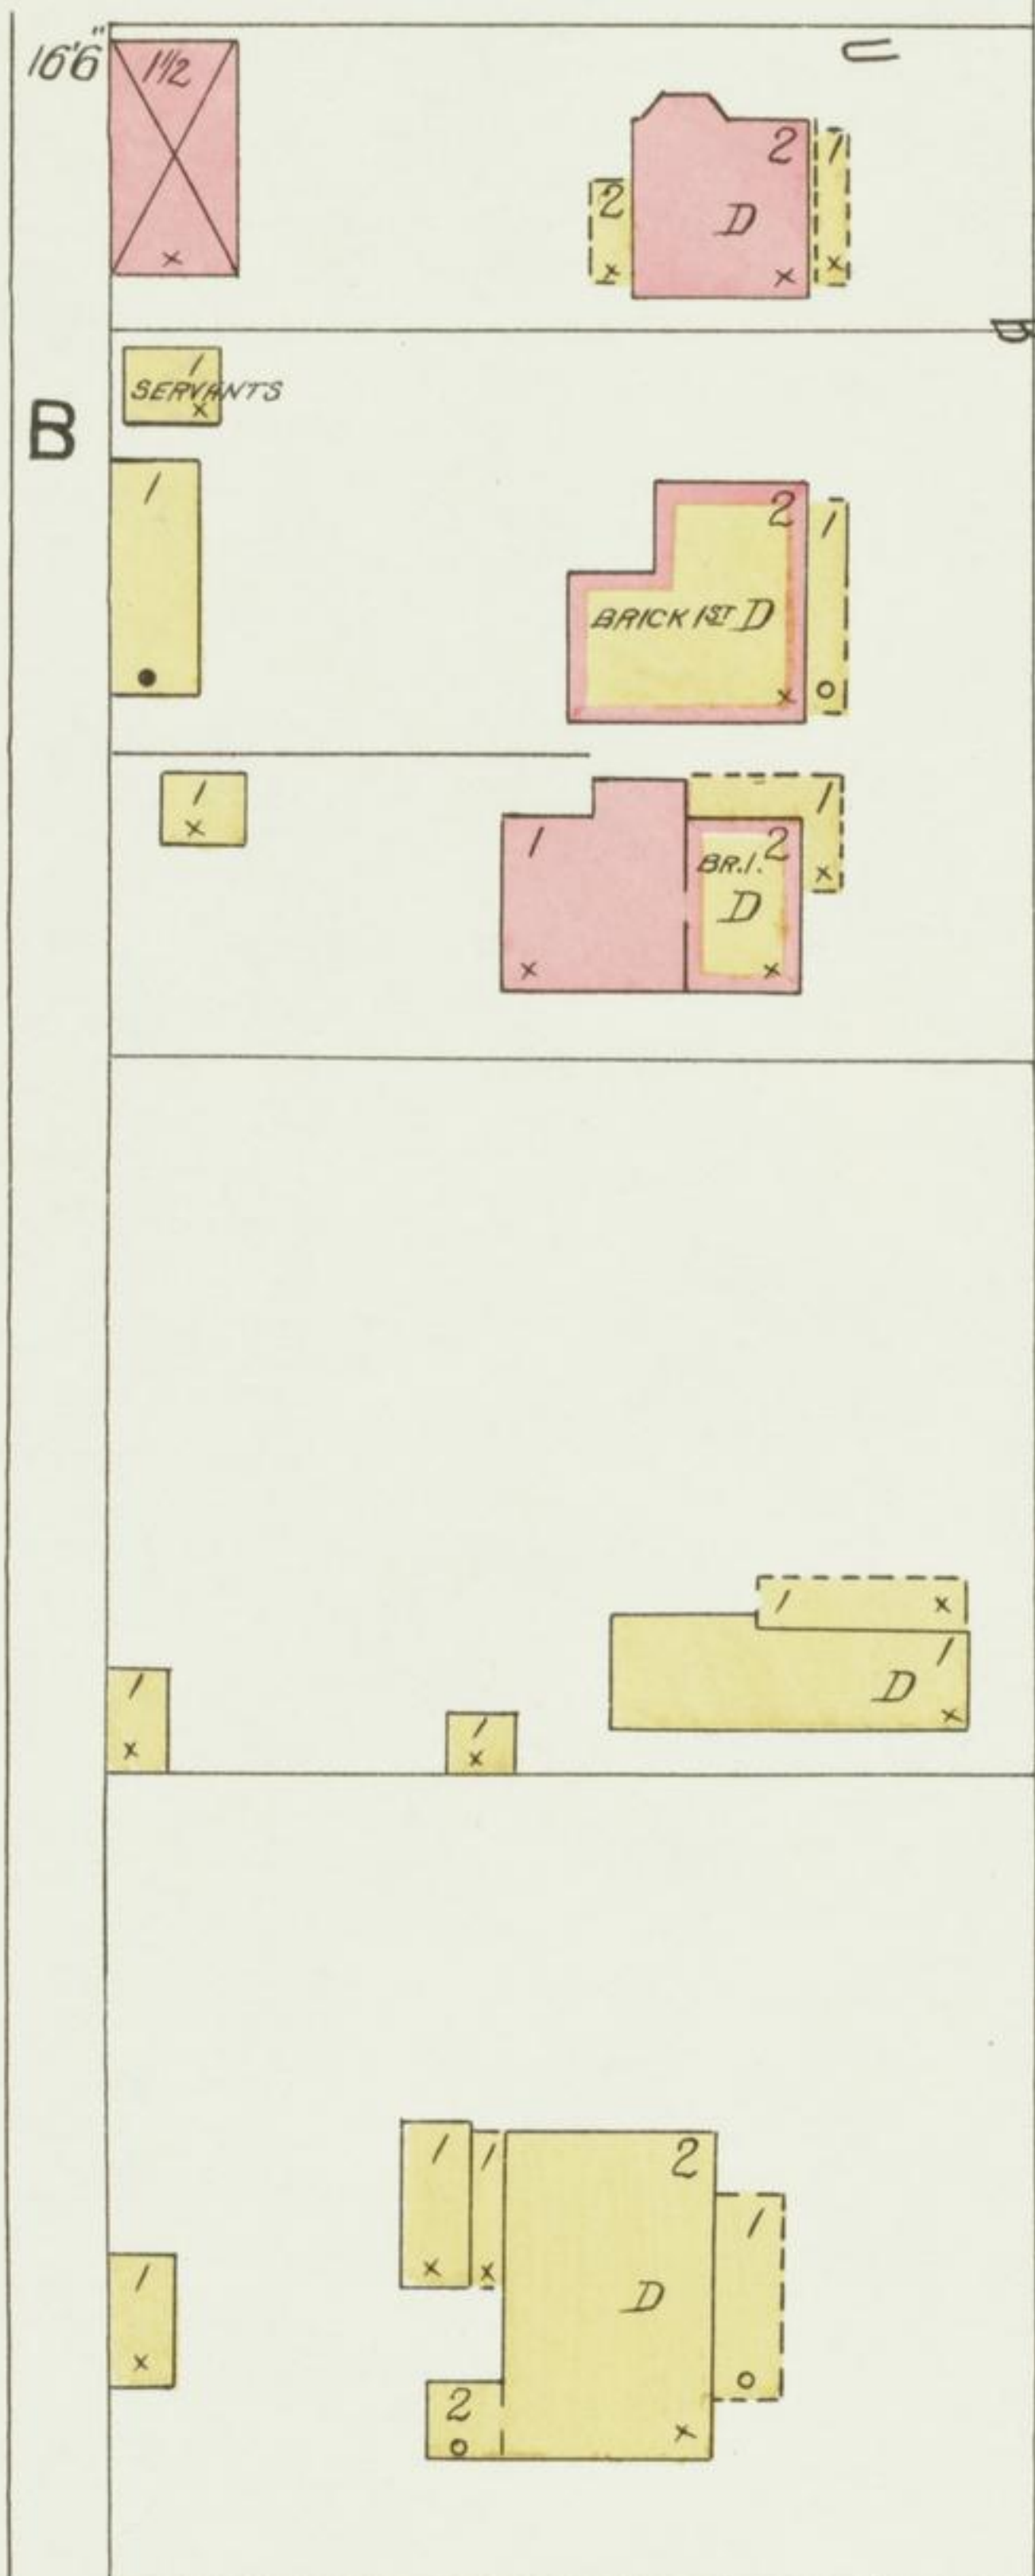

JEFFERSON

G.W.P.

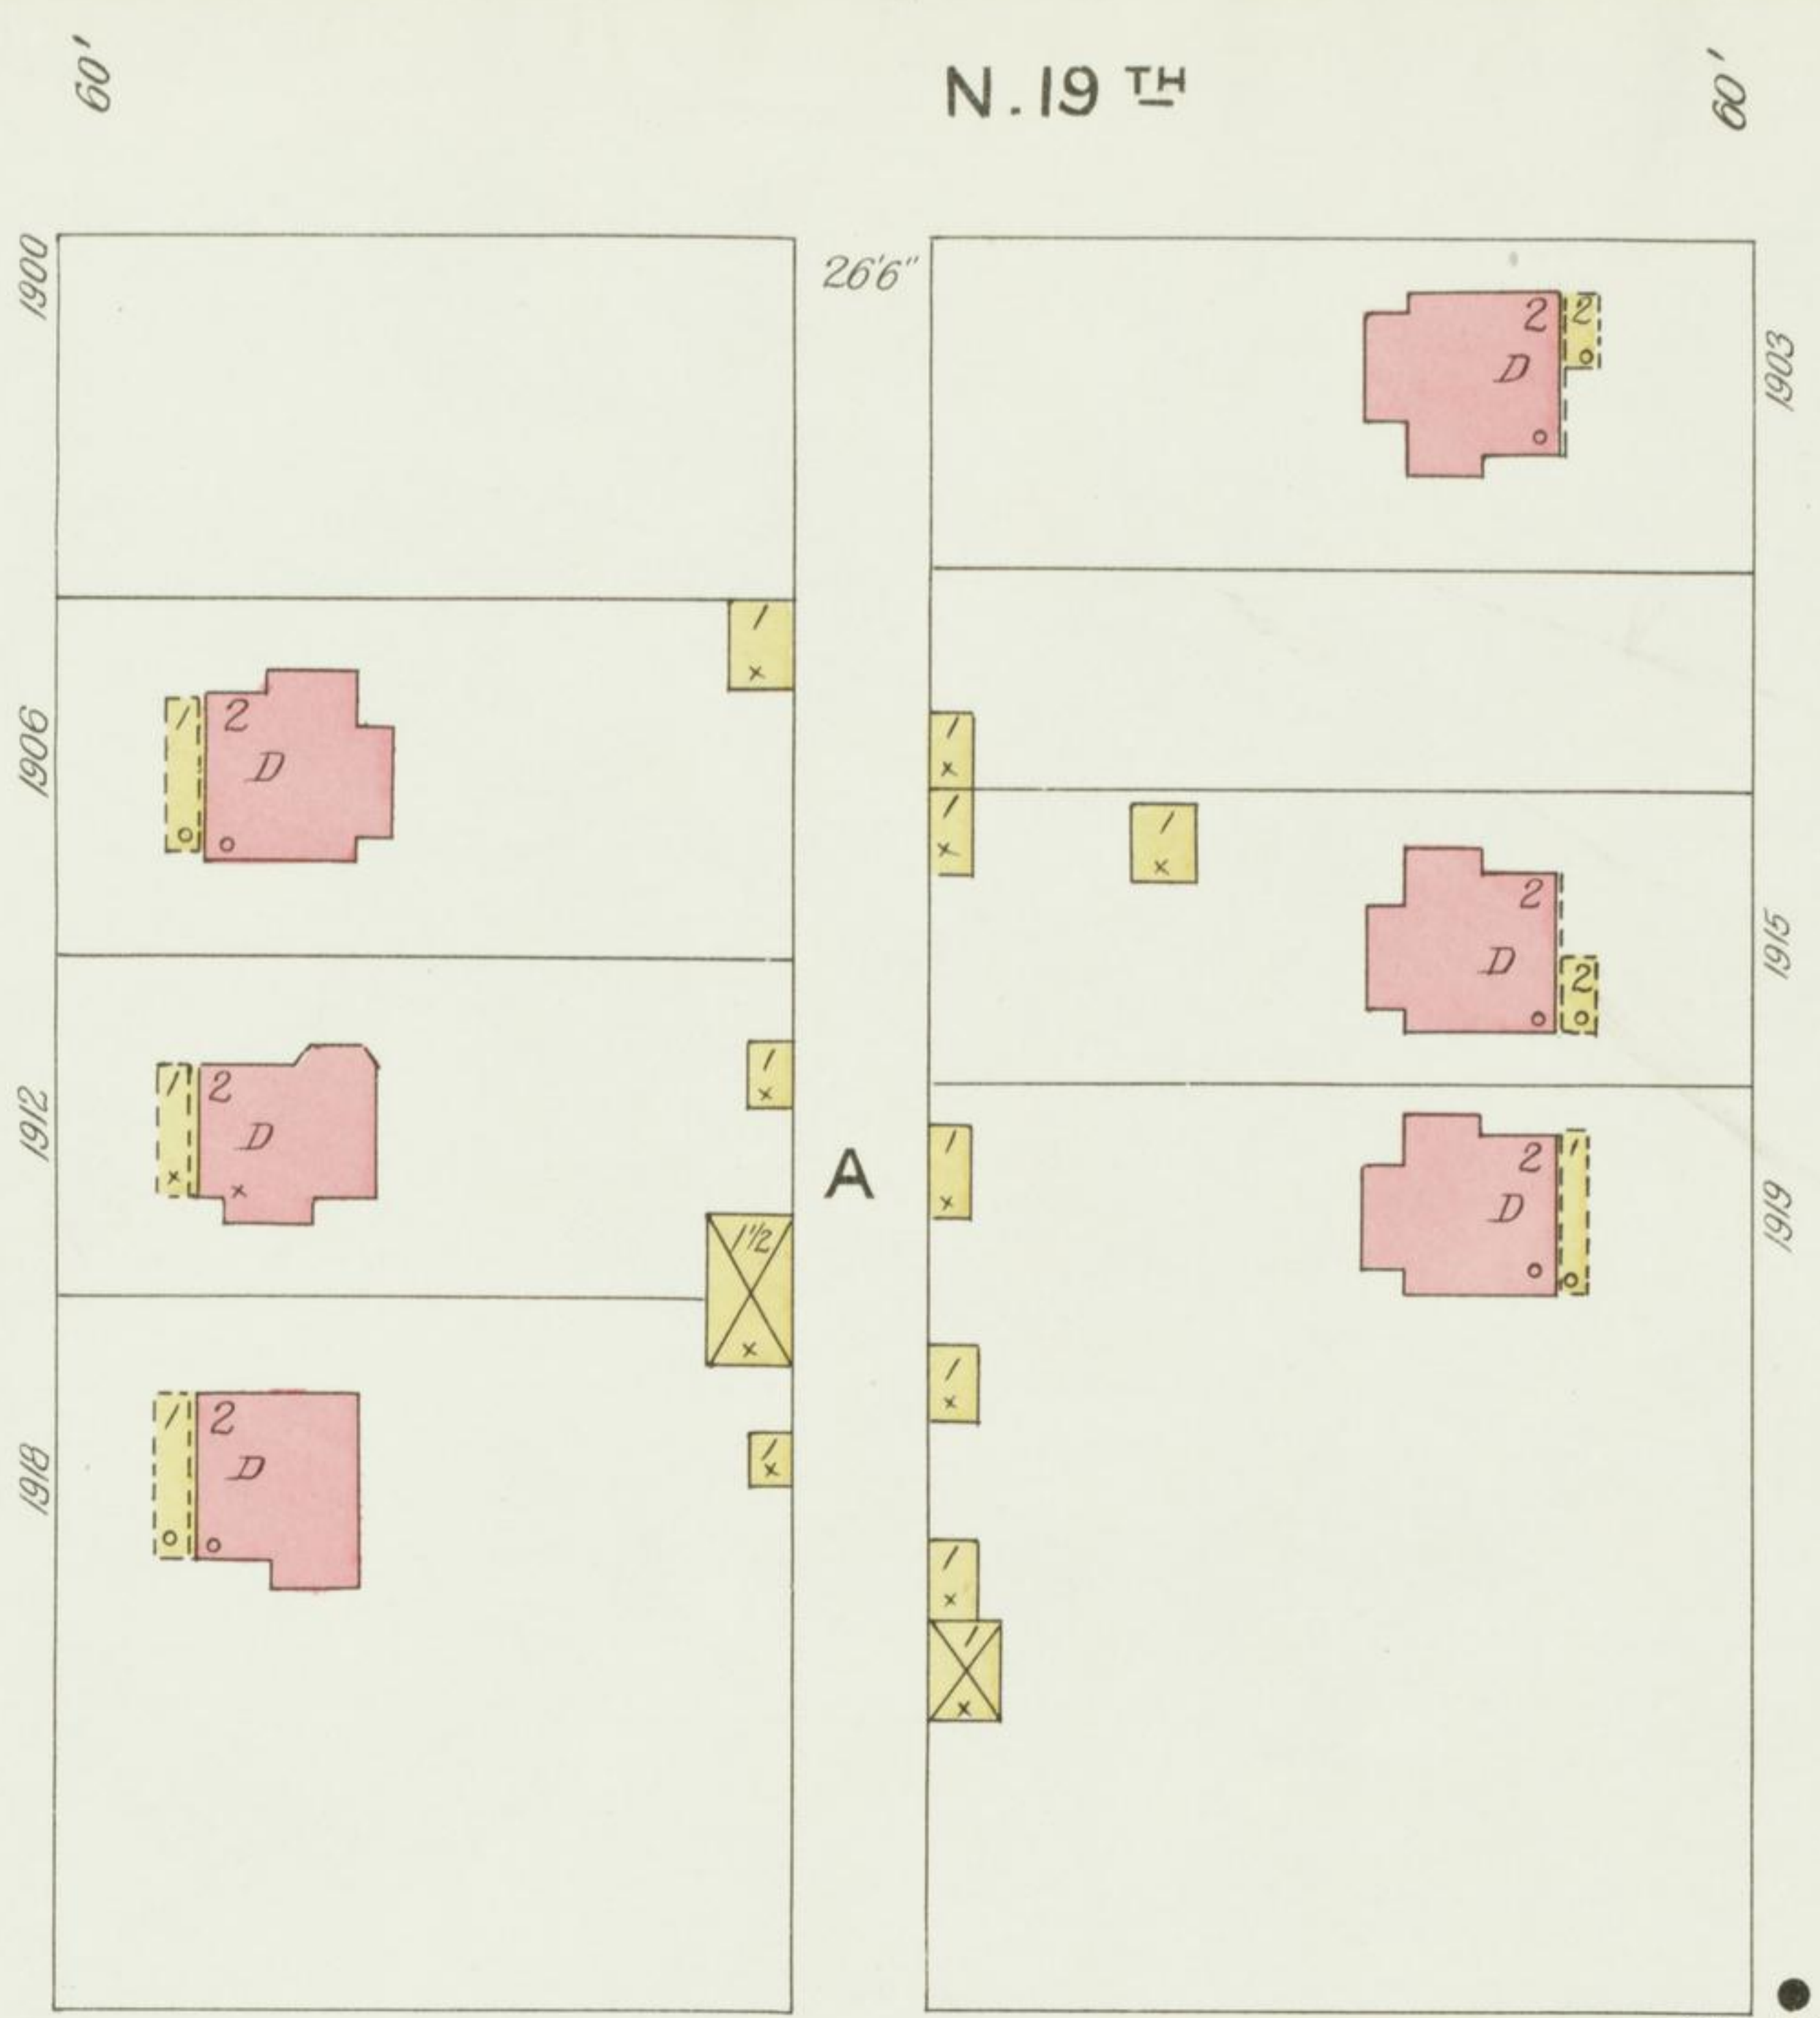

N. 19<sup>TH</sup>

N. 20<sup>TH</sup>



N. 21<sup>ST</sup>

N. 22<sup>ND</sup>

BROADWAY

S. 20<sup>TH</sup>

S. 21<sup>ST</sup>

IMPROVEMENT


WEST

308

308

60'

60'

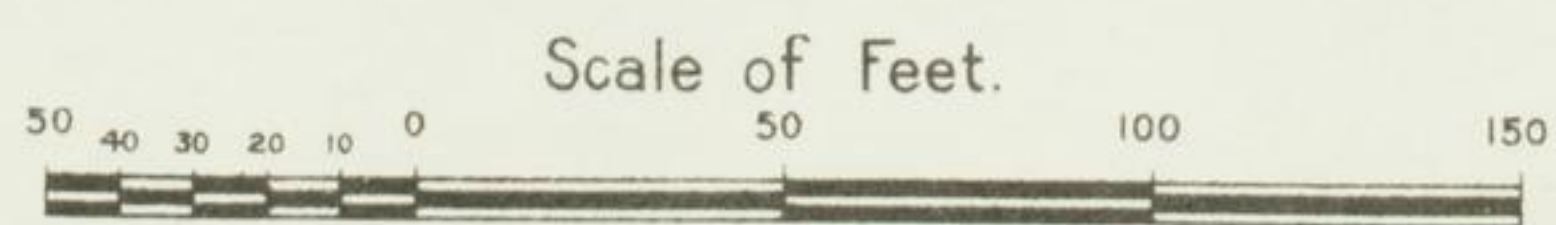

Scale of Feet.

100'

100'

66'

63'

2136

2123

60'