


KENTUCKY, 2ND DISTRICT

JOHN W. M. FIELD, BONDED W. HO. N^o 3 CAP. 1570 BBLs.
PATENT RACKS SIX TIERS, FR. BLDG. SHINGLE RF.
BONDED W. HO. N^o 3-A CAP. 5000 BBLs.
PATENT RACKS NINE TIERS, FR. BLDG. METAL RF.
BONDED W. HO. N^o 3-B CAP. 5000 BBLs.
PATENT RACKS NINE TIERS, FR. BLDG. METAL RF.
FREE W. HO. N^o 3 CAP. 1500 BBLs.
SIX TIERS, FRAME BLDG. SHINGLE ROOF.
WARE HOUSES OCCUPIED FOR STORAGE ONLY.
NO WATCHMAN, NO HEAT, LIGHTS KEROS. LAMPS.
NO FIRE APPARATUS.

JOHN W. M. FIELD
Registered Distillery N^o 3, 2nd District
Daviess Co., Ky.

HAND MADE SOUR MASH WHISKEY
CAPACITY 300 BUS. PER DAY - PRODUCTION ABOUT SAME.
RUN ABOUT EIGHT MONTHS PER YEAR.
NO WATCHMAN, HEAT STOVES, FUEL COAL & COBS
LIGHTS KEROS. LAMPS. 50' 14" HOSE.
DISTILLERY FRAME METAL & SHINGLE ROOF.

situated 4 Miles S.E. of Owensboro.

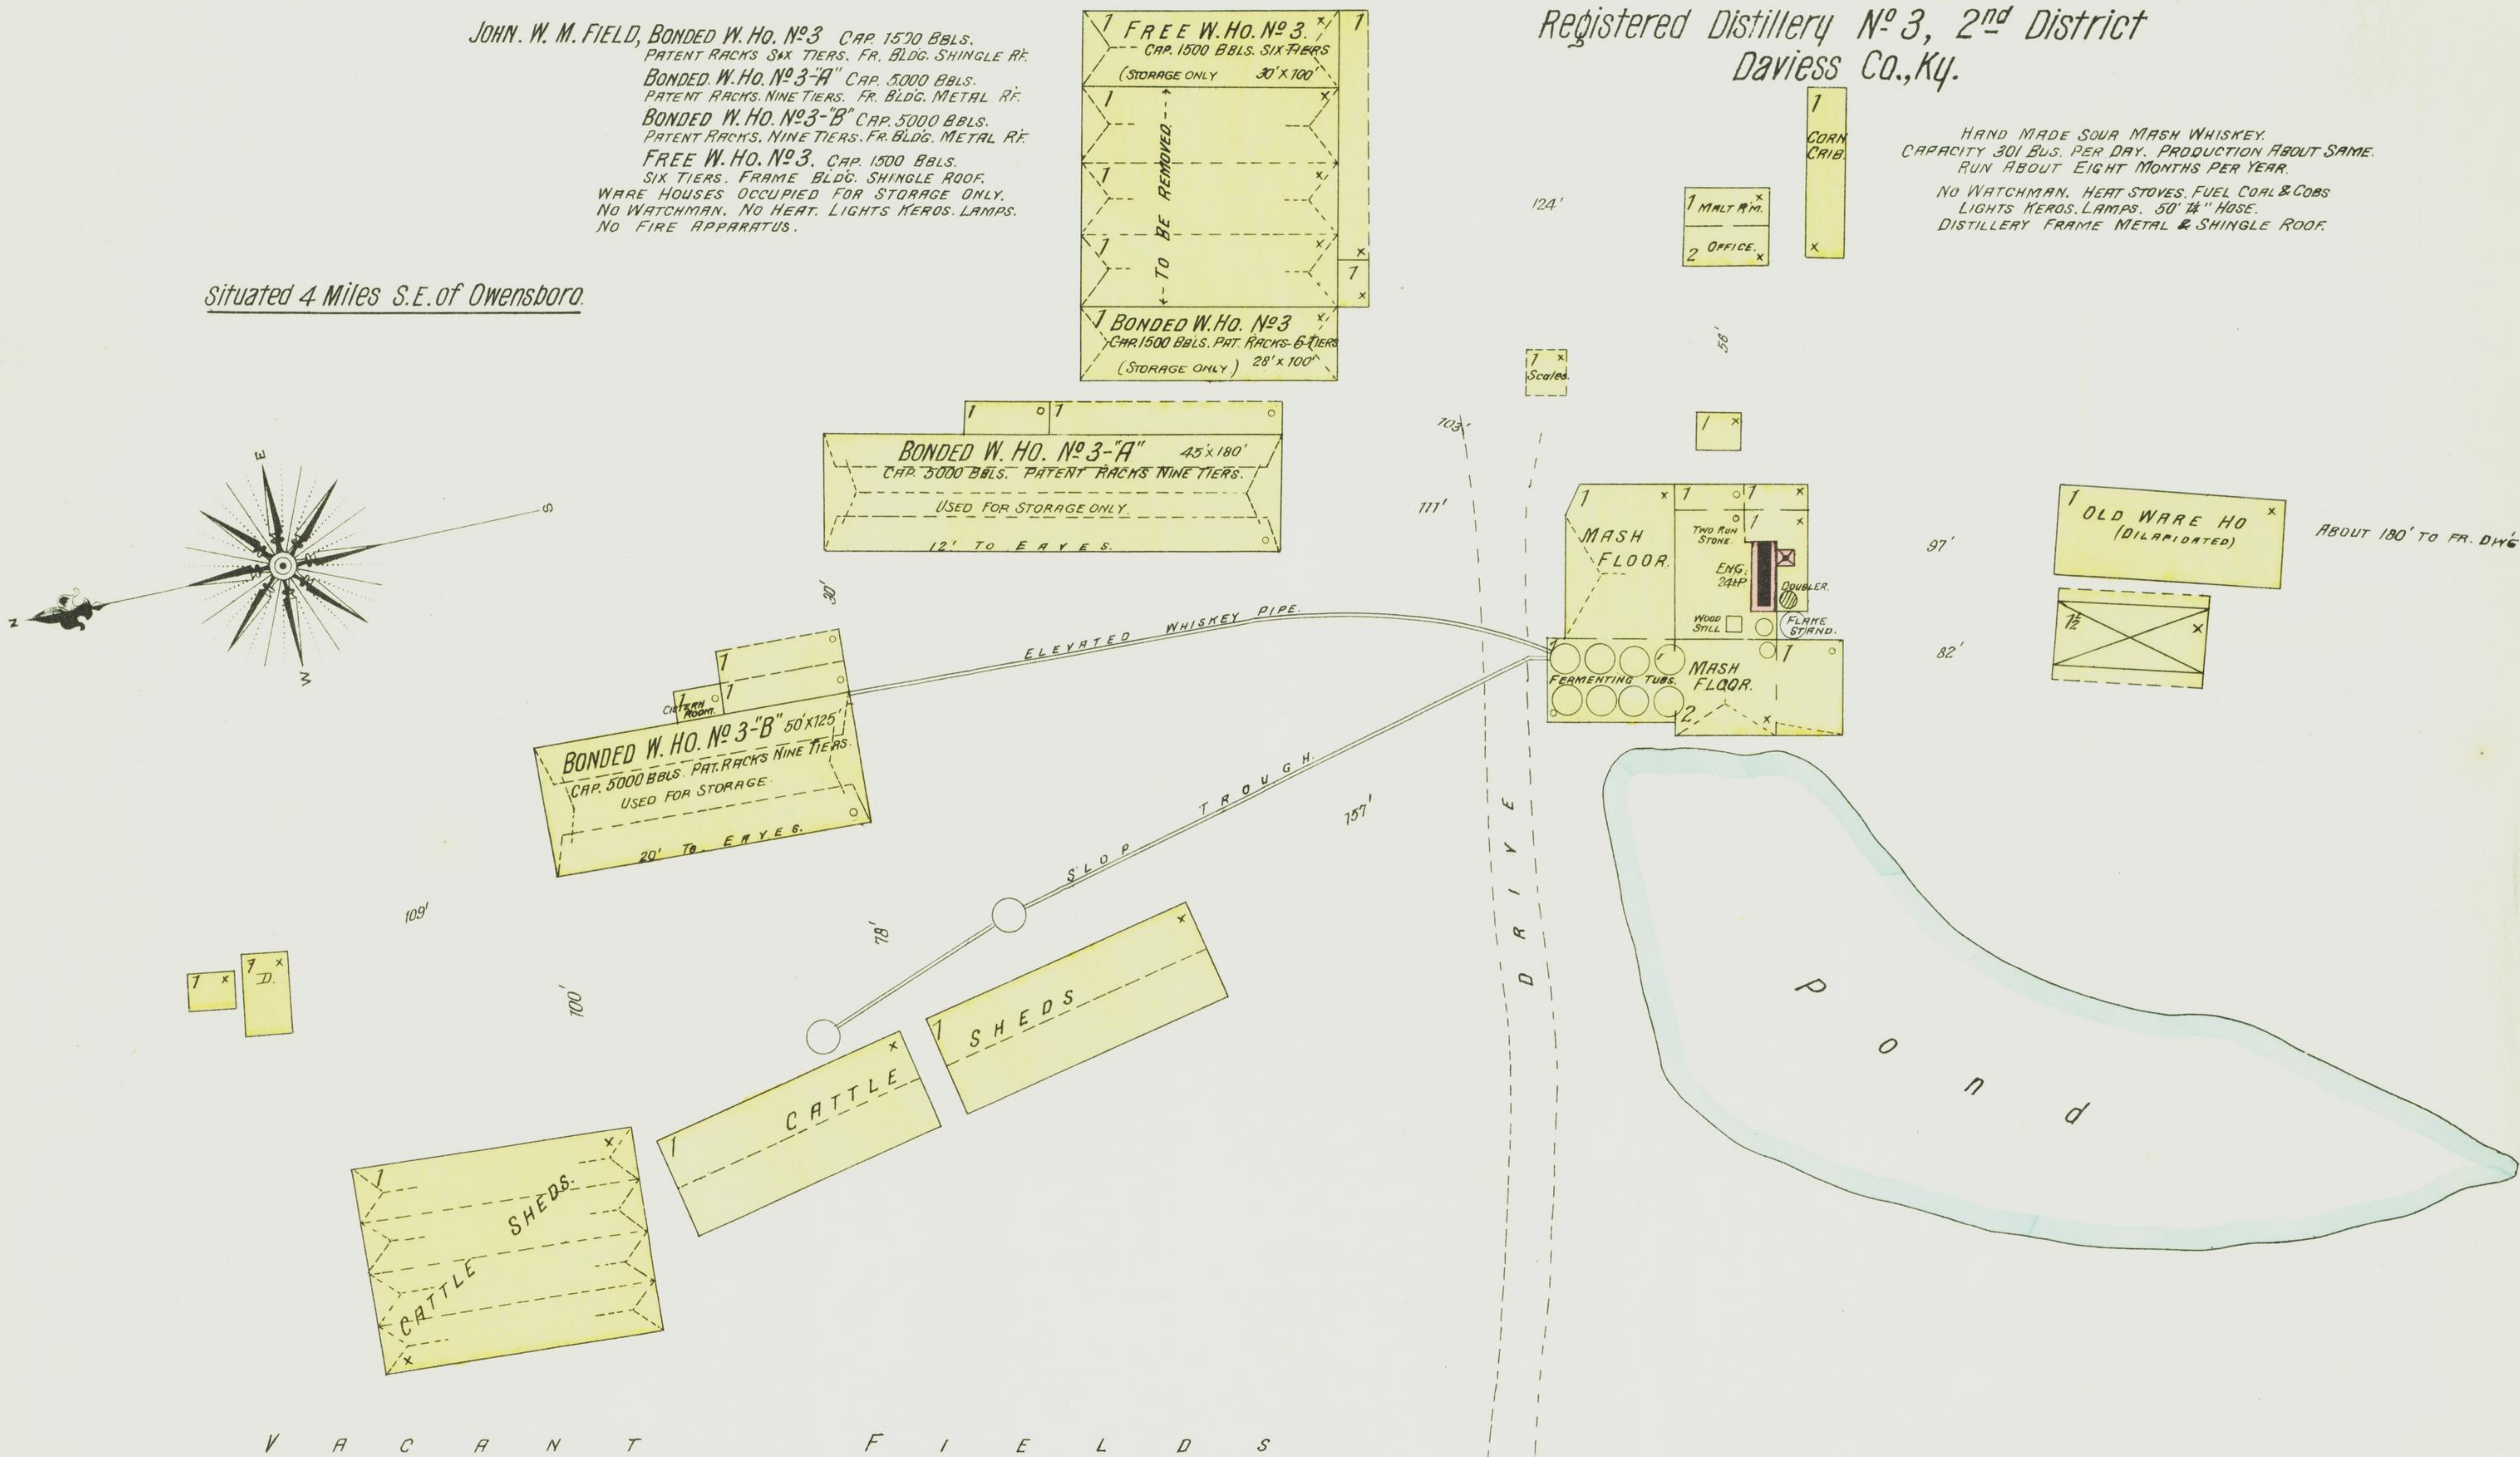

V A C A N T F I E L D S

OHIO RIVER BEYOND

AT KNOTTSVILLE
1 3/4 Miles E. of Owensboro
and 4 Miles N. of Short's Station

AT OWENSBORO
2 Miles N.W. of Court Ho.

the ROCK SPRING DISTILLING CO.
Registered Distillery N^o 18, 2nd Dist.-Daviess Co., Ky.

HAND MADE SOUR MASH WHISKEY - CAP. 1000 BUSHELS
PRODUCE ABOUT 500 BUSHELS PER DAY

OPERATED ABOUT SIX MONTHS PER YEAR - DISTILLERY OF FRAME-SHINGLE ROOF
NIGHT WATCHMAN & CLOCK - 8 STATIONS. NO HEAT. FUEL COAL & COBS.
LIGHTS CLOSED KEROS. WATER SUPPLY FROM WELLS. 125' OF 1 1/2" HOSE.



ROCK SPRING DISTILLING CO.
BONDED WARE HO. N^o 18

FRAME BLDGS IRONCLAD - NIGHT WATCHMAN & CLOCK
PARTLY STEAM HEATED - CLOSED KEROSENE LIGHTS
NO FIRE APPLIANCES
WARE HOUSES USED FOR STORAGE PURPOSES ONLY

the LOG CABIN DISTILLING CO.
Registered Distillery N^o 133, 2nd Dist.- Daviess Co., Ky.
HAND MADE SOUR MASH WHISKEY. CAP. 20 BUSHELS PER DAY.

RUN ABOUT FOUR MONTHS PER YEAR. NO WATCHMAN.
LIGHTS KEROS LANTERNS. FUEL COAL & COBS. STOVE IN OFF.
DISTILLERY FRAME, SHINGLE ROOF, BEING REMODELED.
TO BE IN OPERATION NOV. 1st 1893.
TO HAVE ONE RUN STONE, DOUBLER RUN BY STEAM &
BOILER & ENG. 15 HP.

LOG CABIN DISTILLING CO. BONDED W. HO. N^o 133
CAP. 150 BBLs. NO RICHING. NO LIGHTS. NO HEAT.

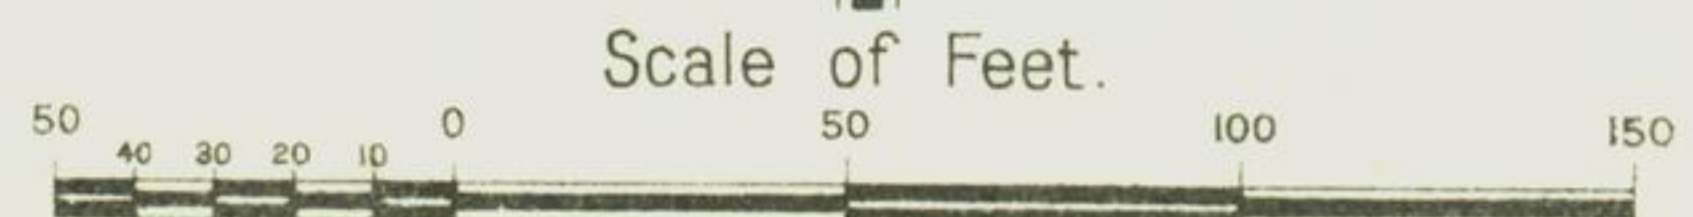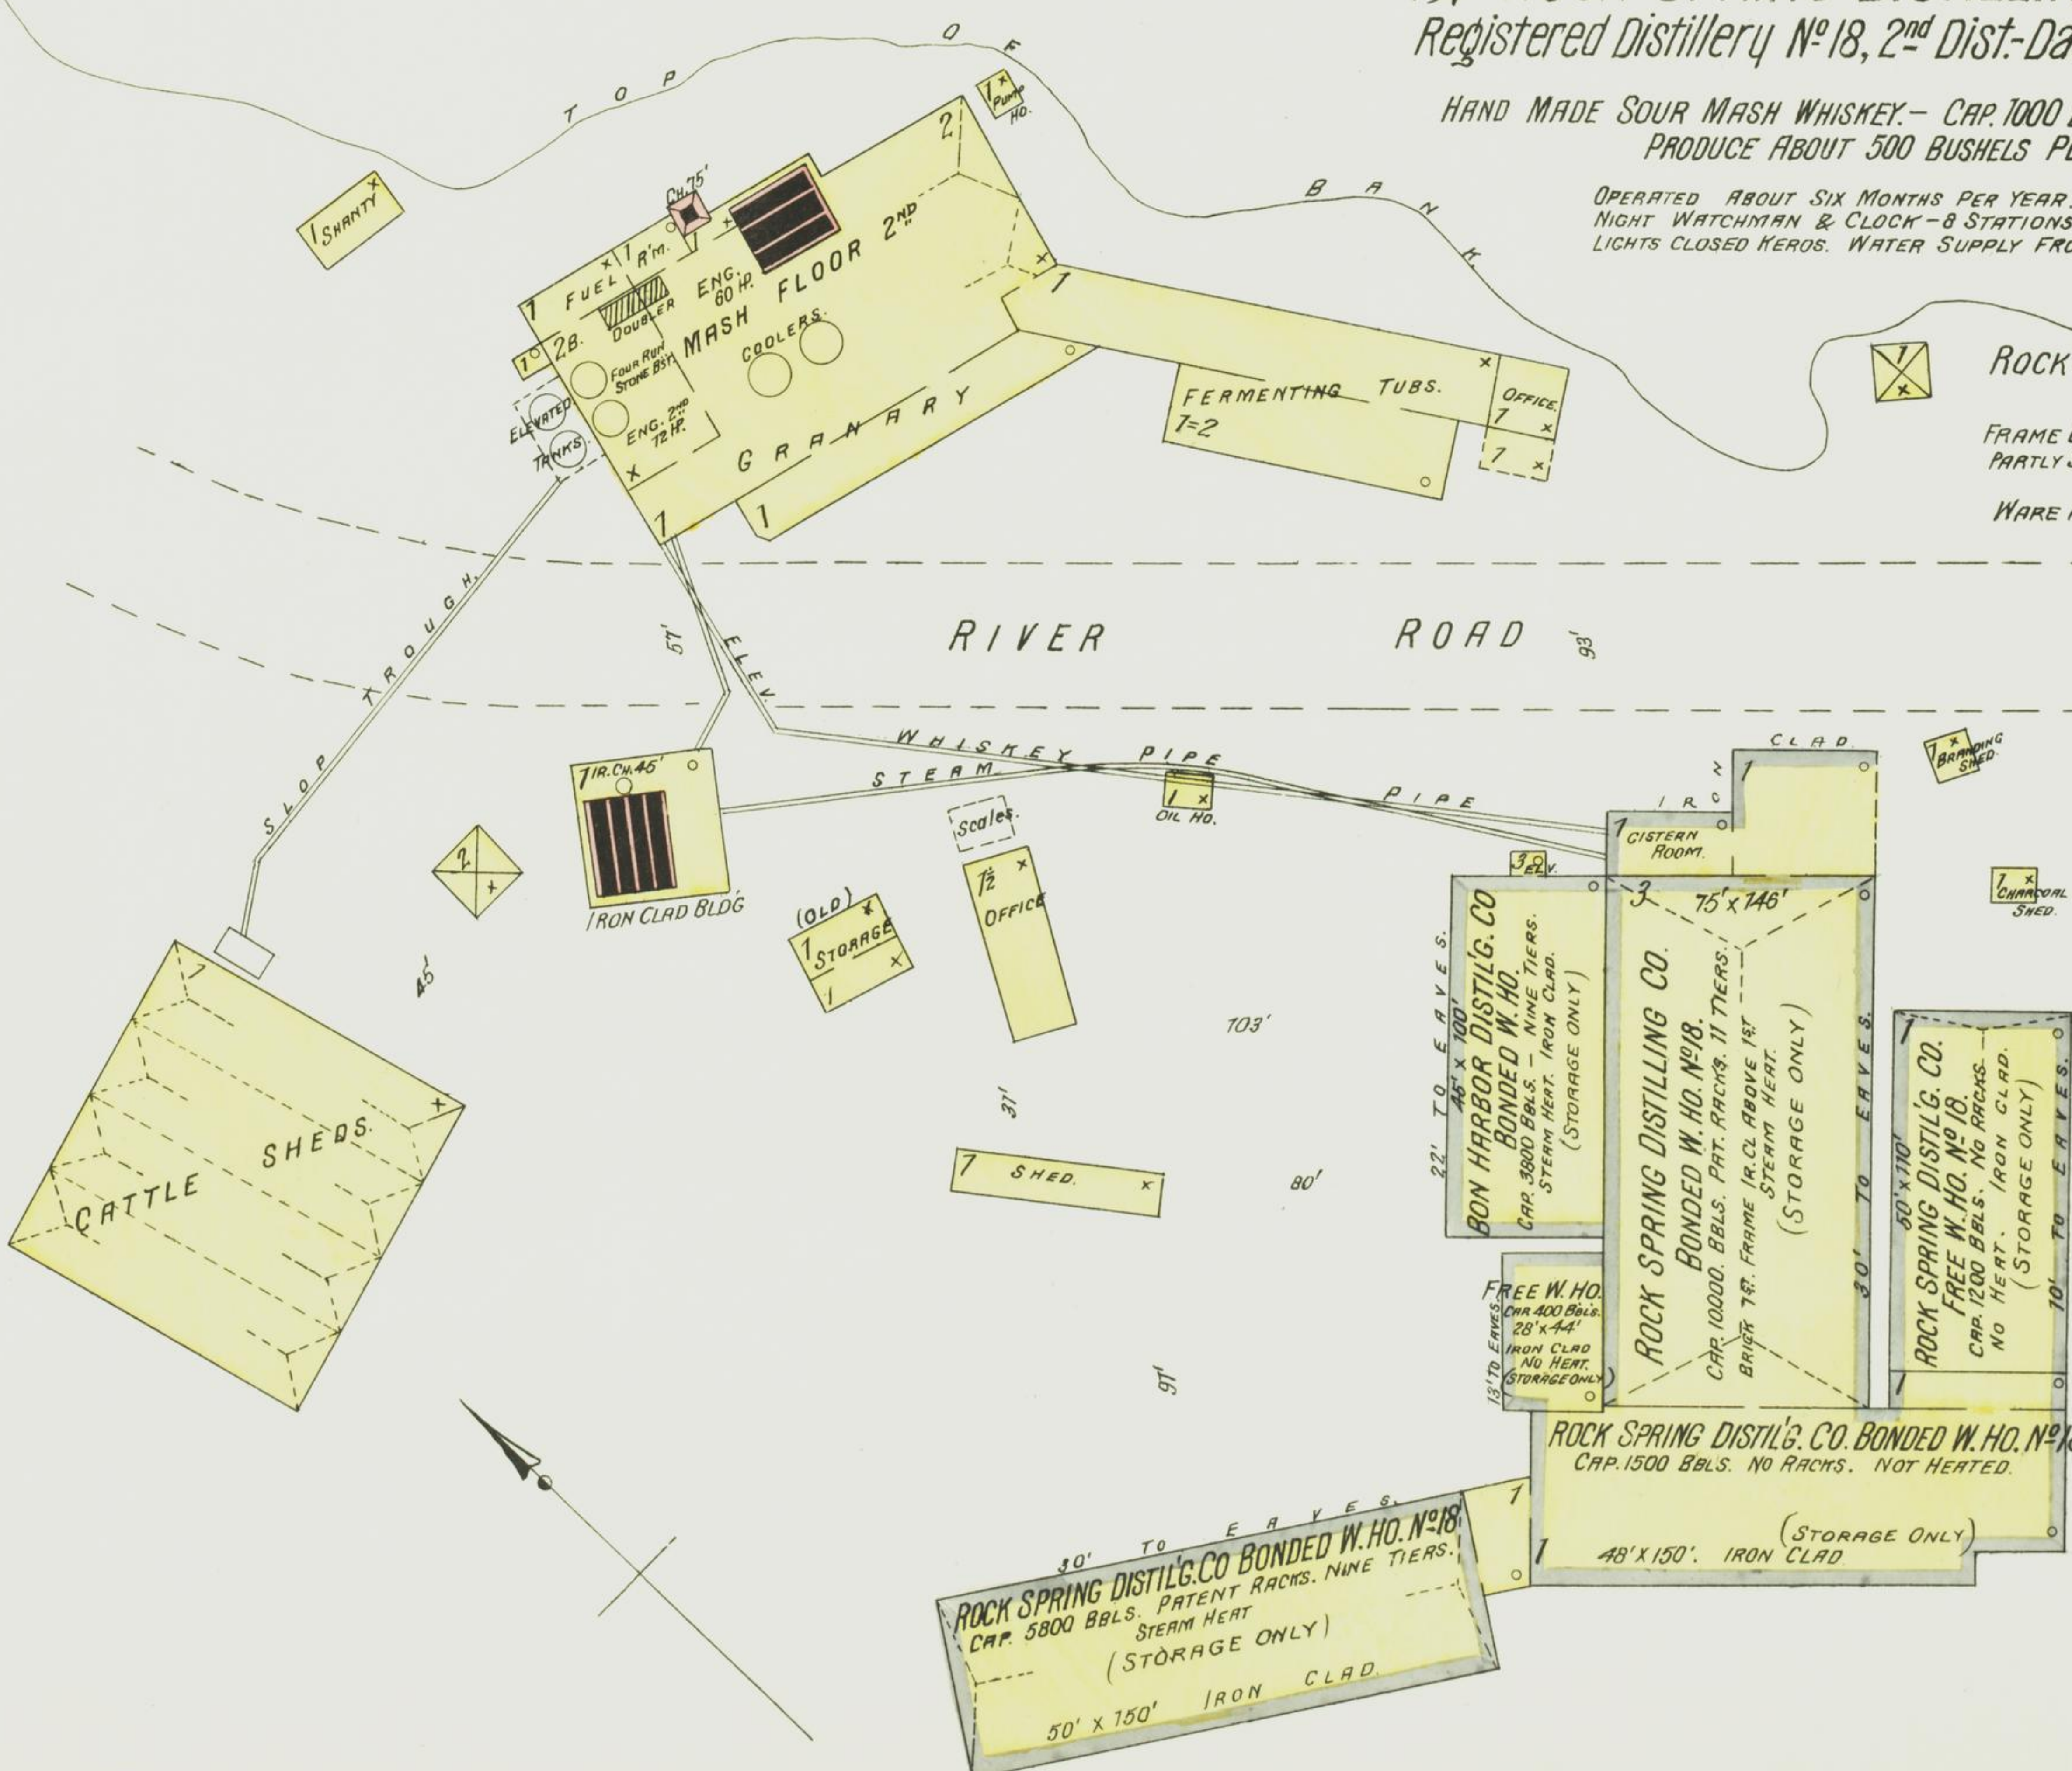

N O E X P O S U R E