

SEE BELOW.


DETACHED D'S BEYOND.

D'S THIS SIDE

J. CLORES, LUMBER YARD


CLOSE PILES OF LUMBER.

MAR. 1892
HENDERSON
KY.

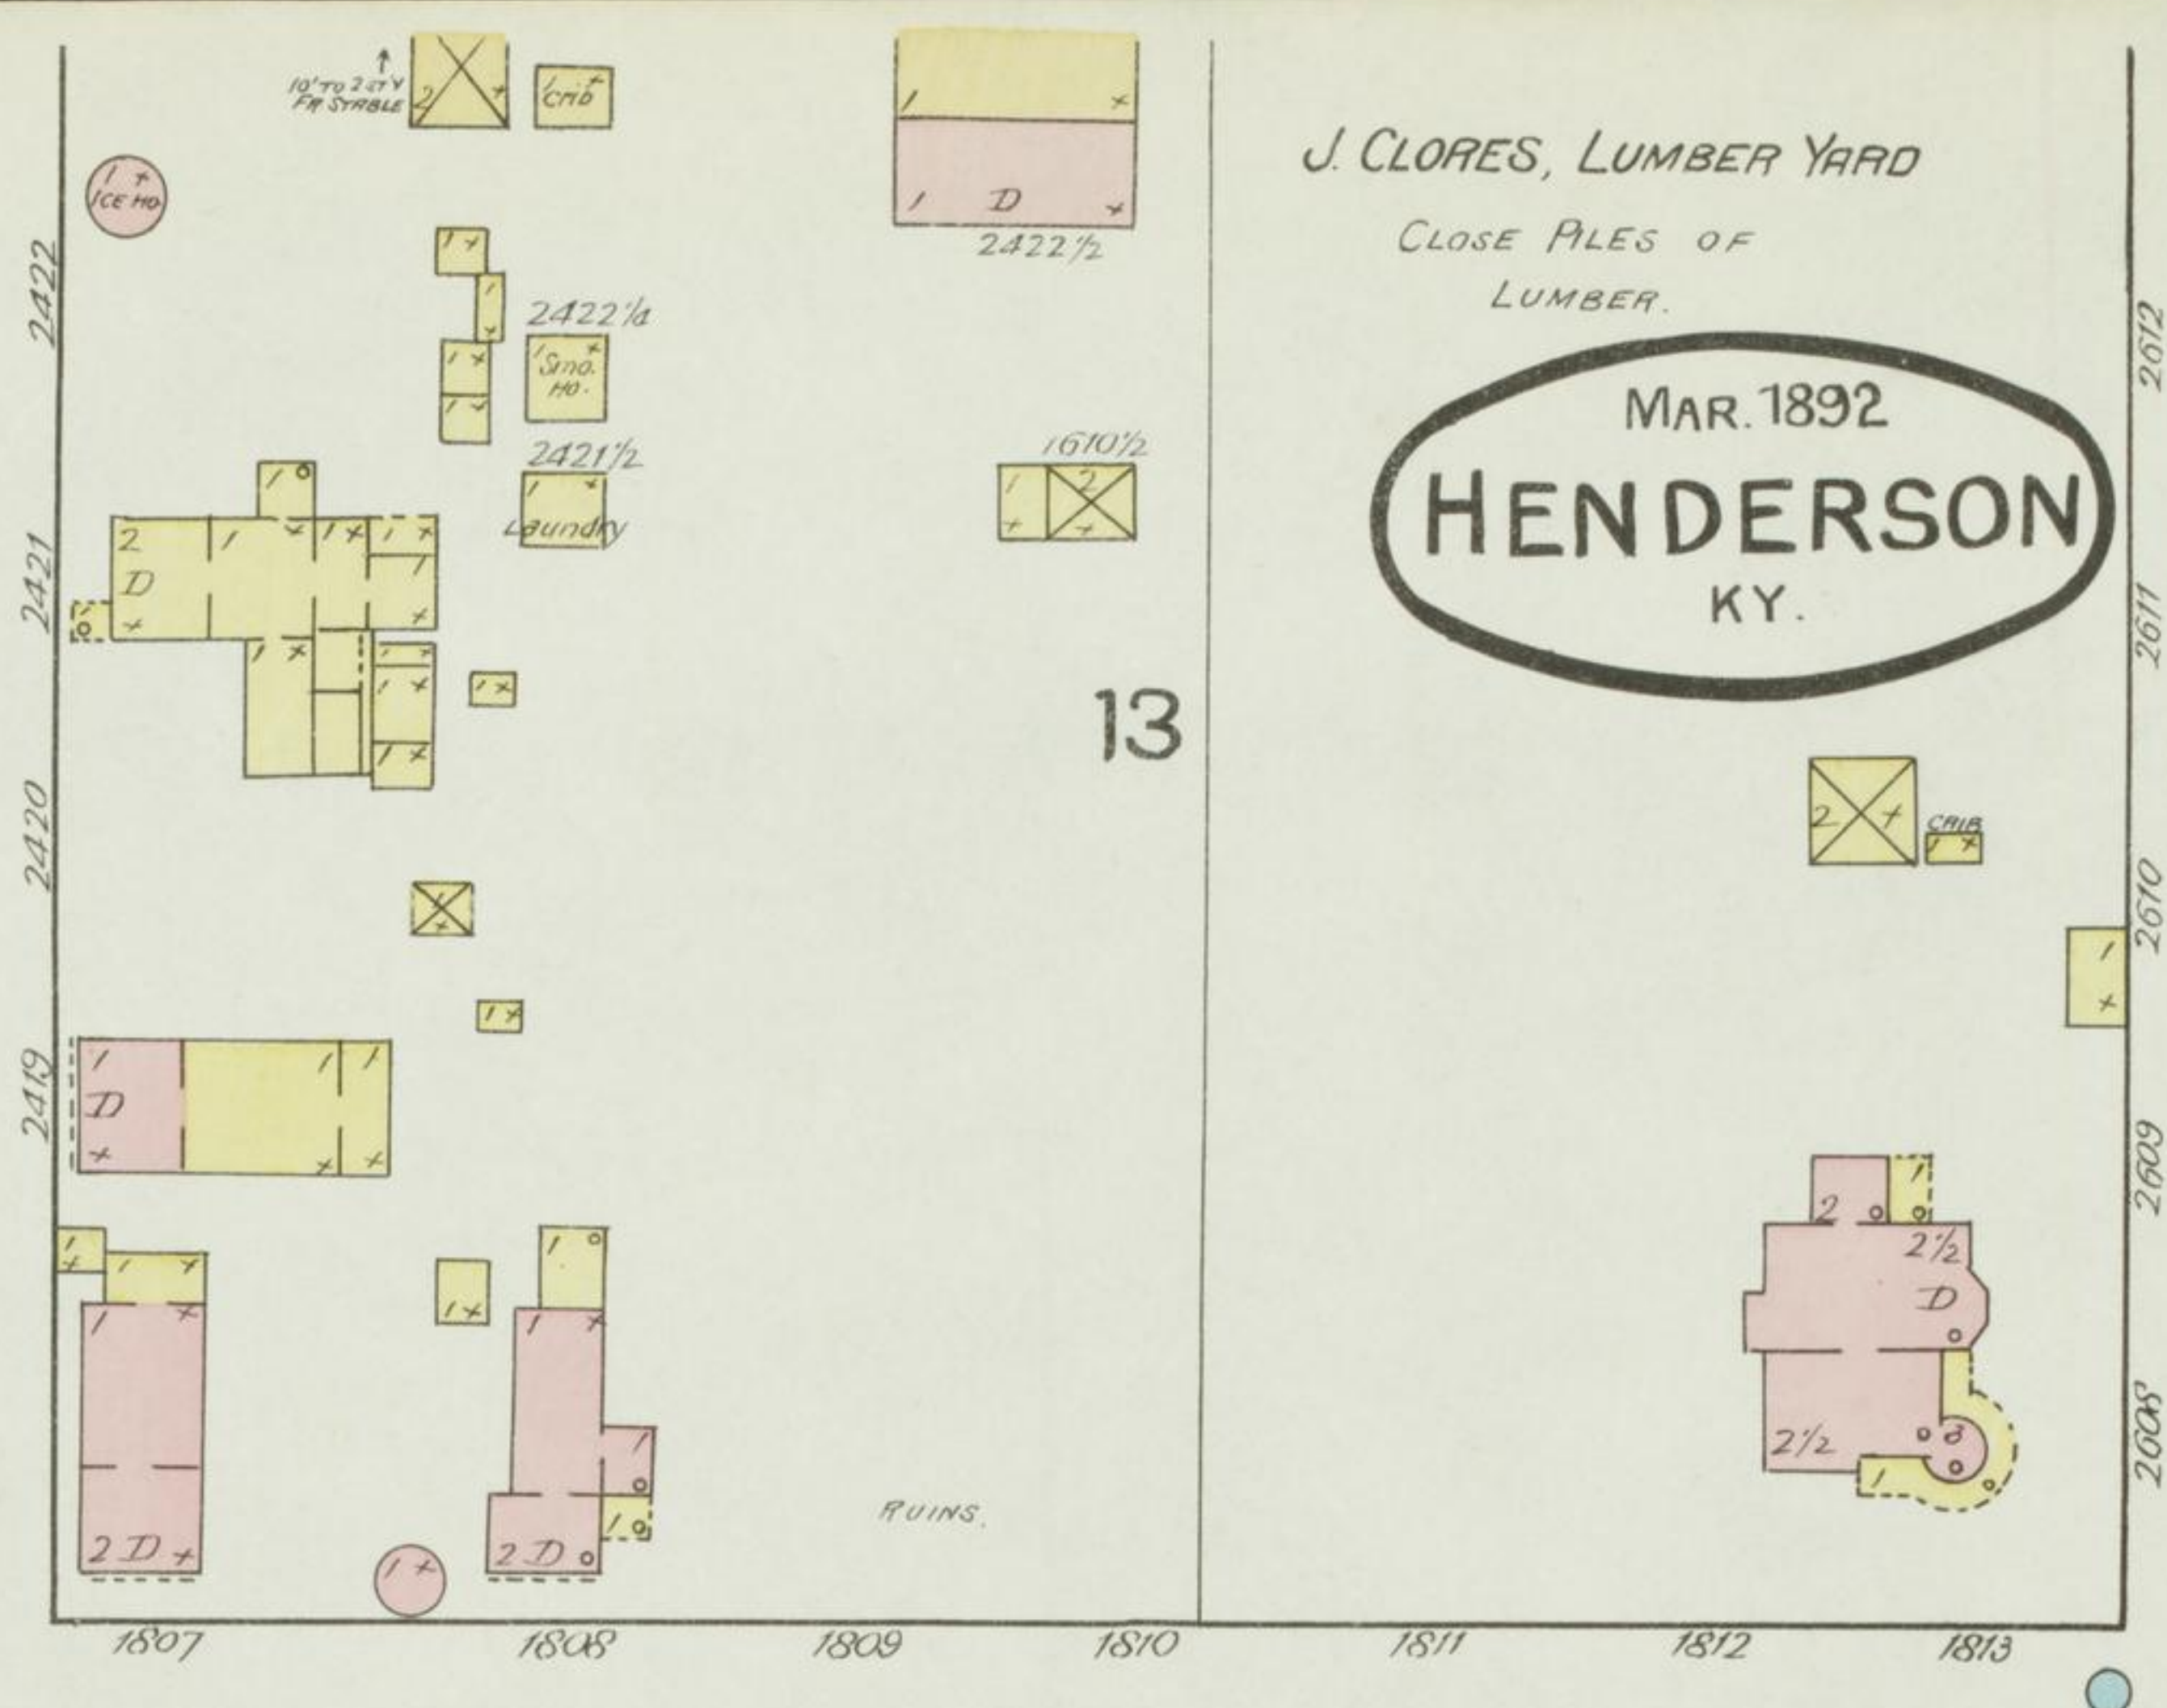

Vac. to River



J. H. BARRET & CO. TOBACCO STEMMERY

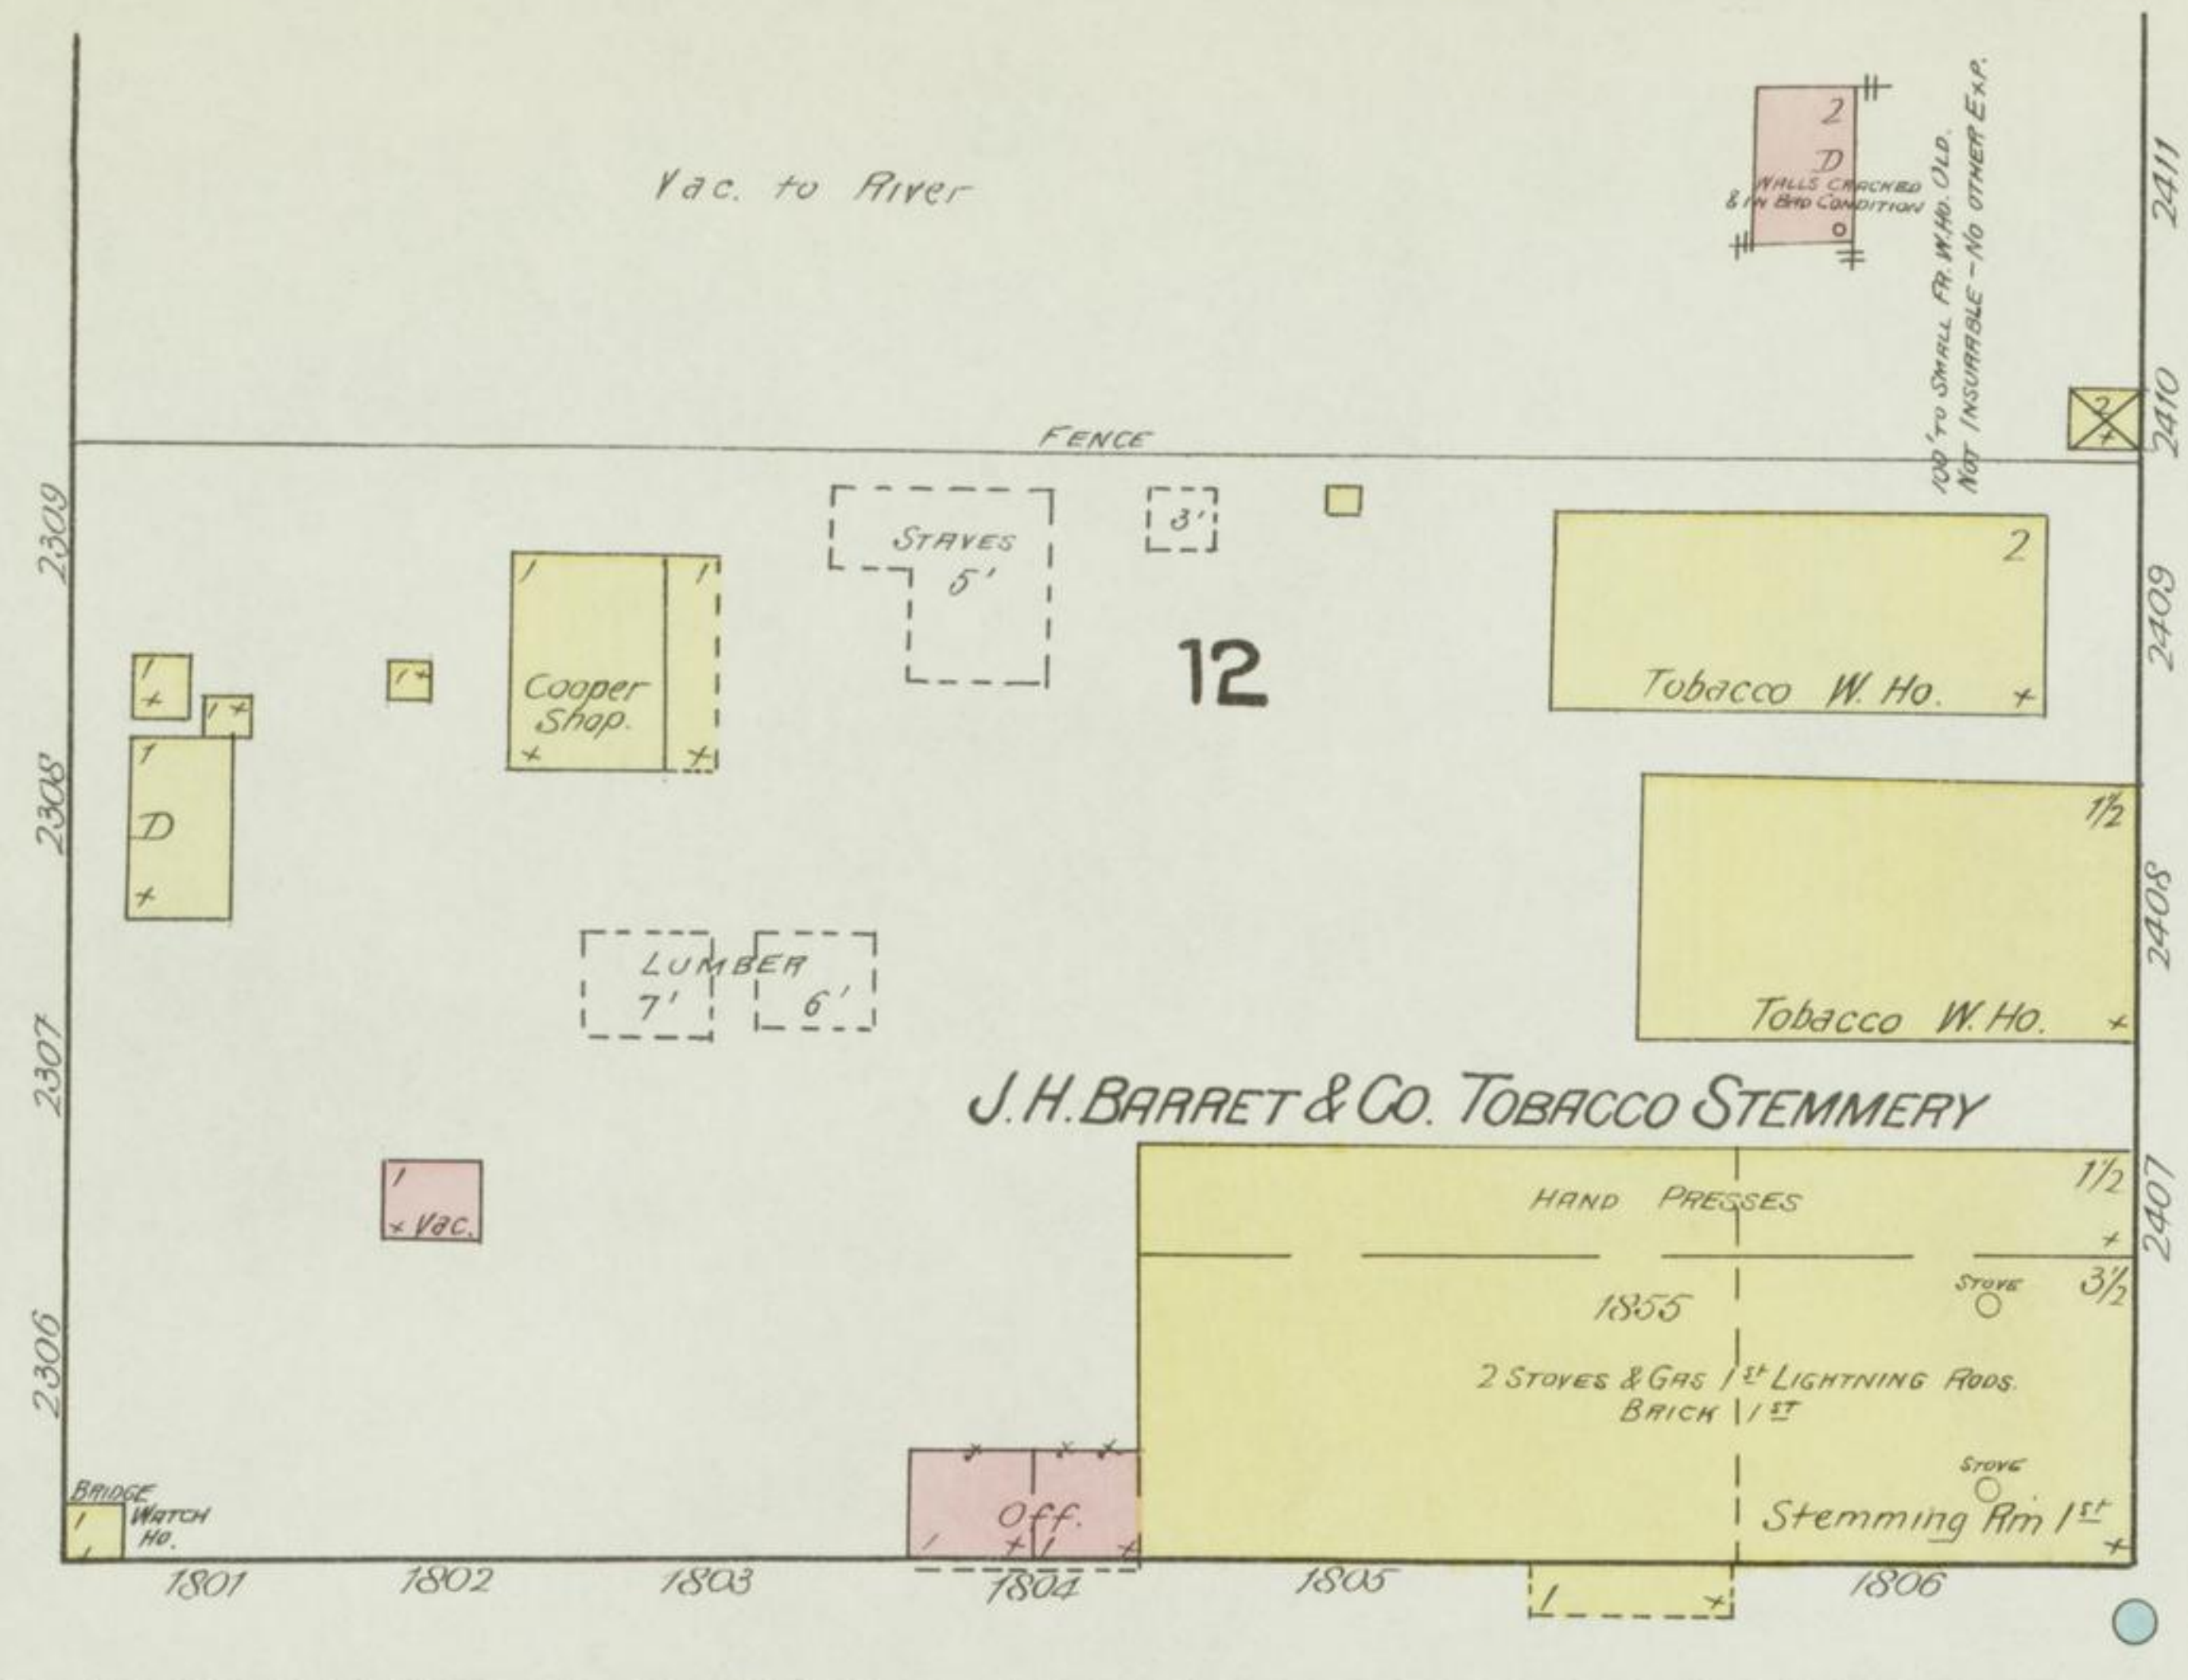

MAIN

5TH ST.

6TH ST.

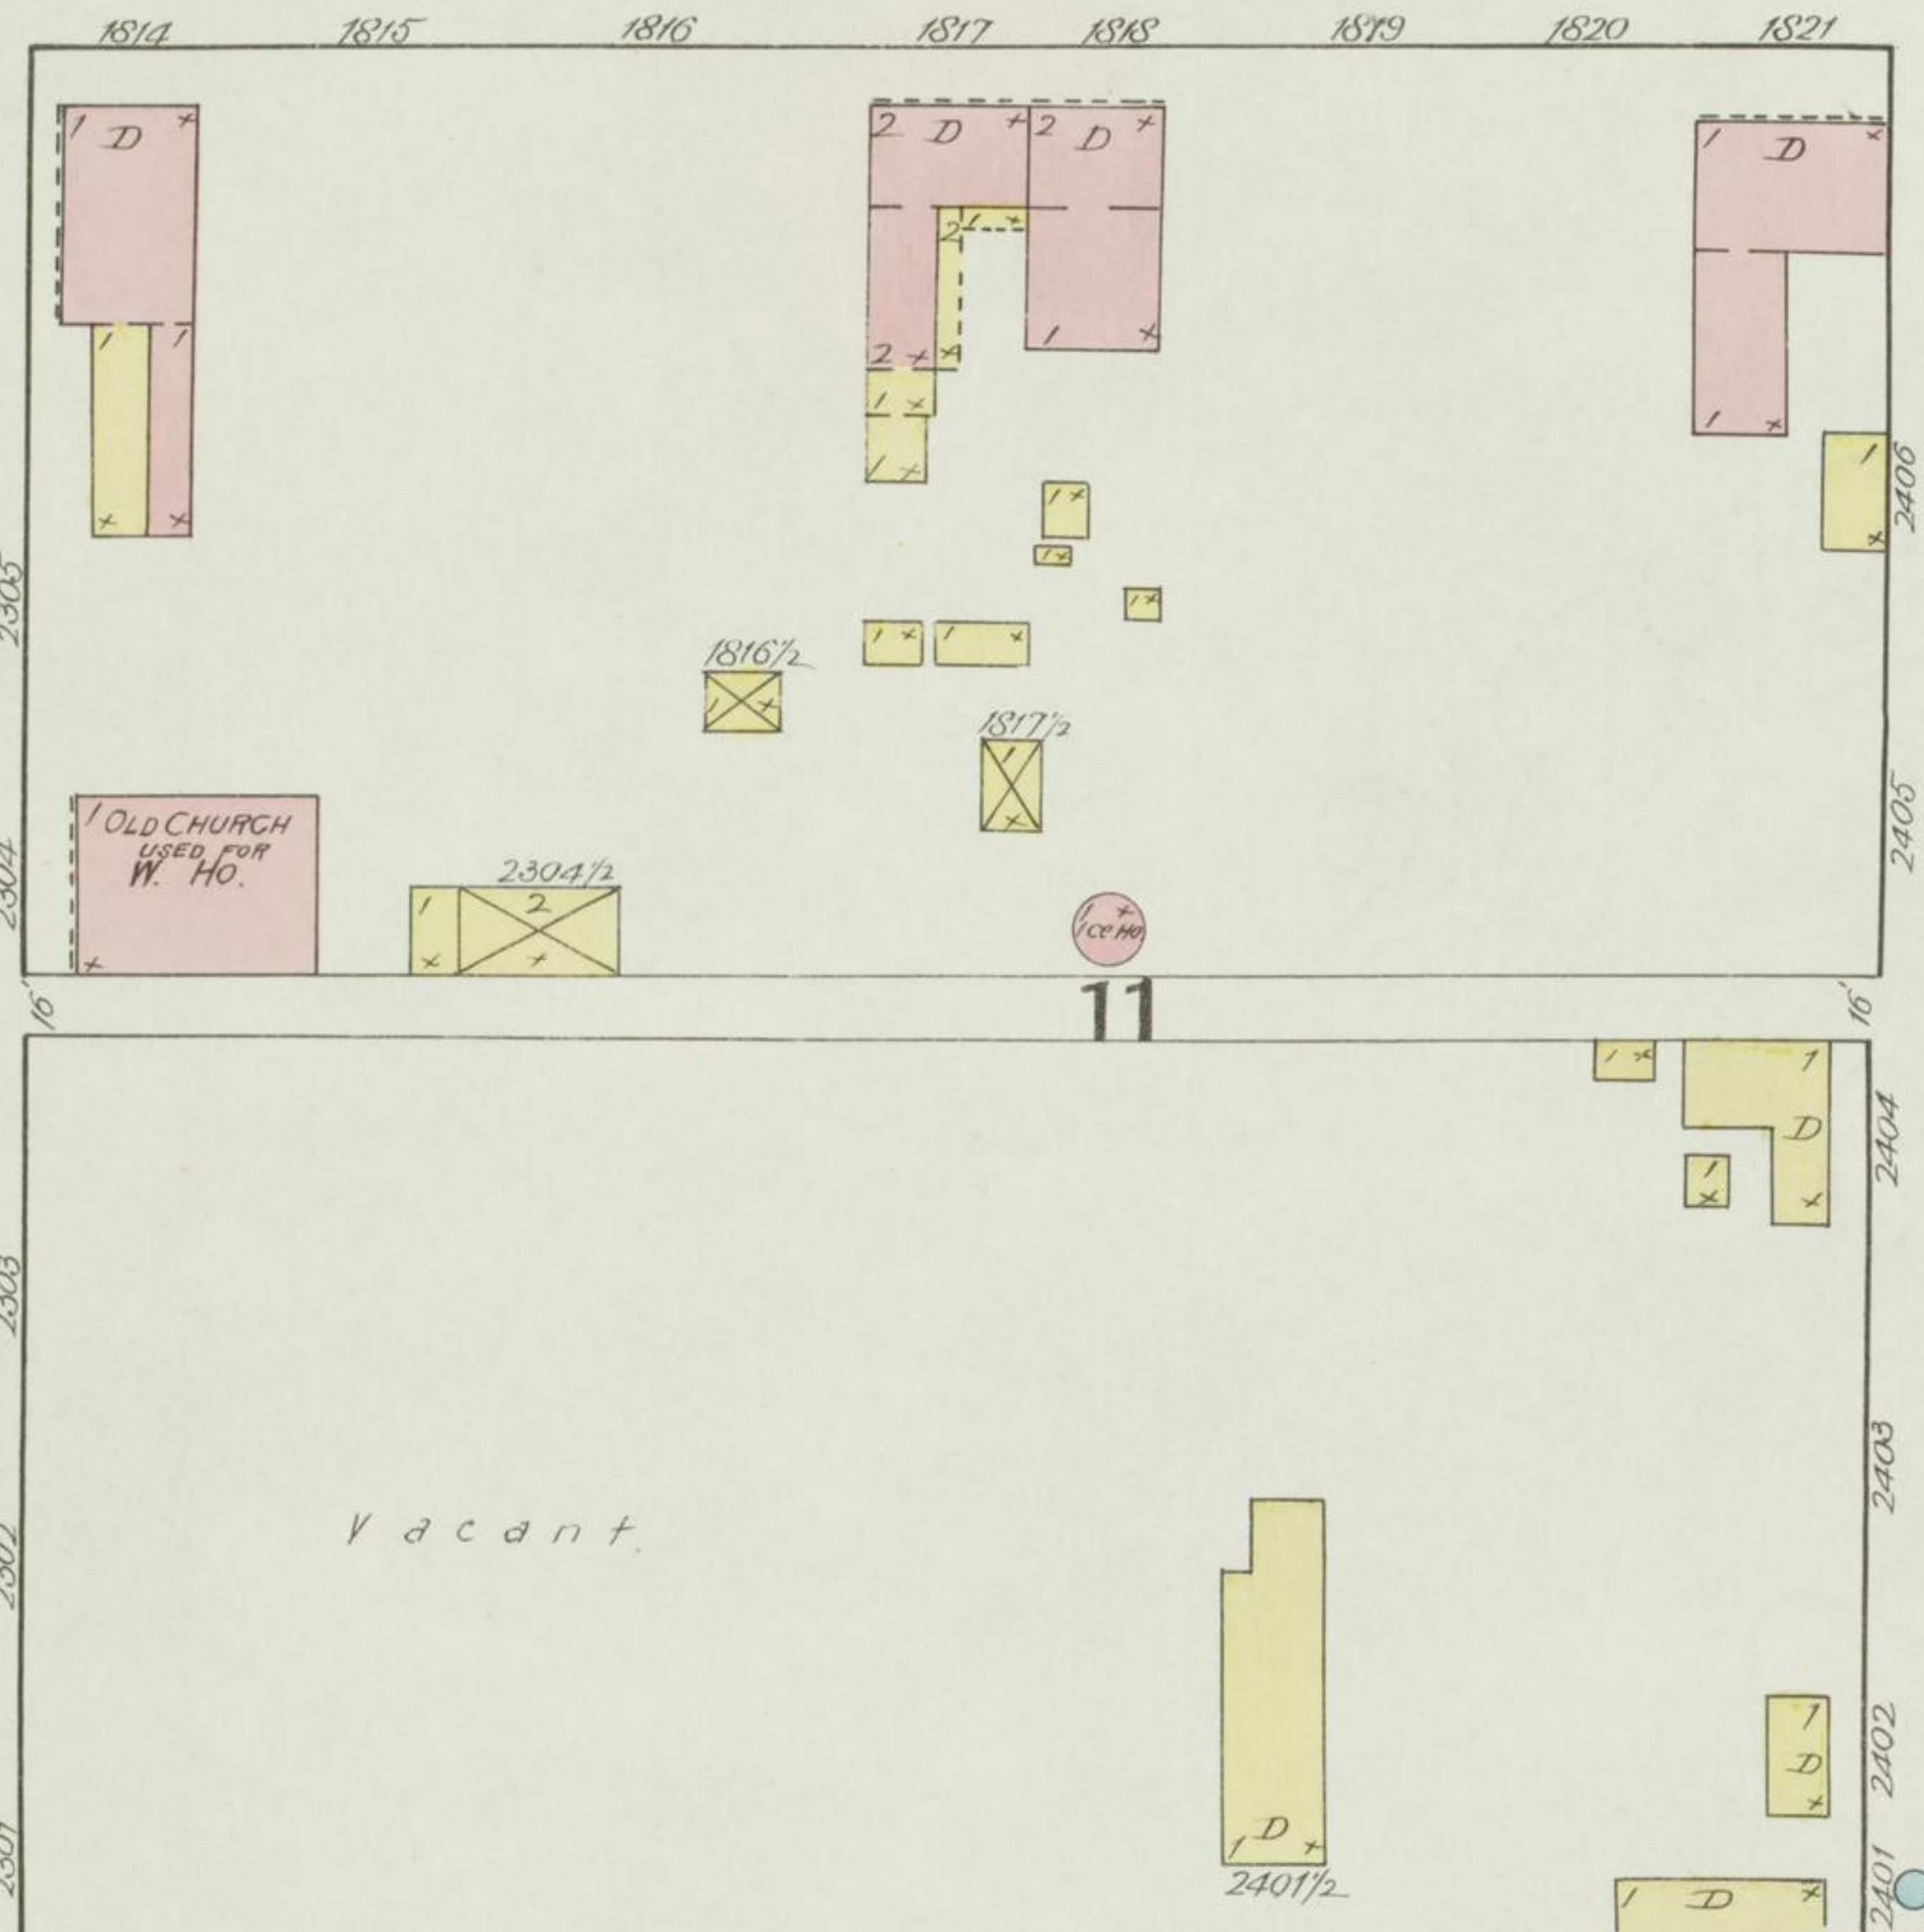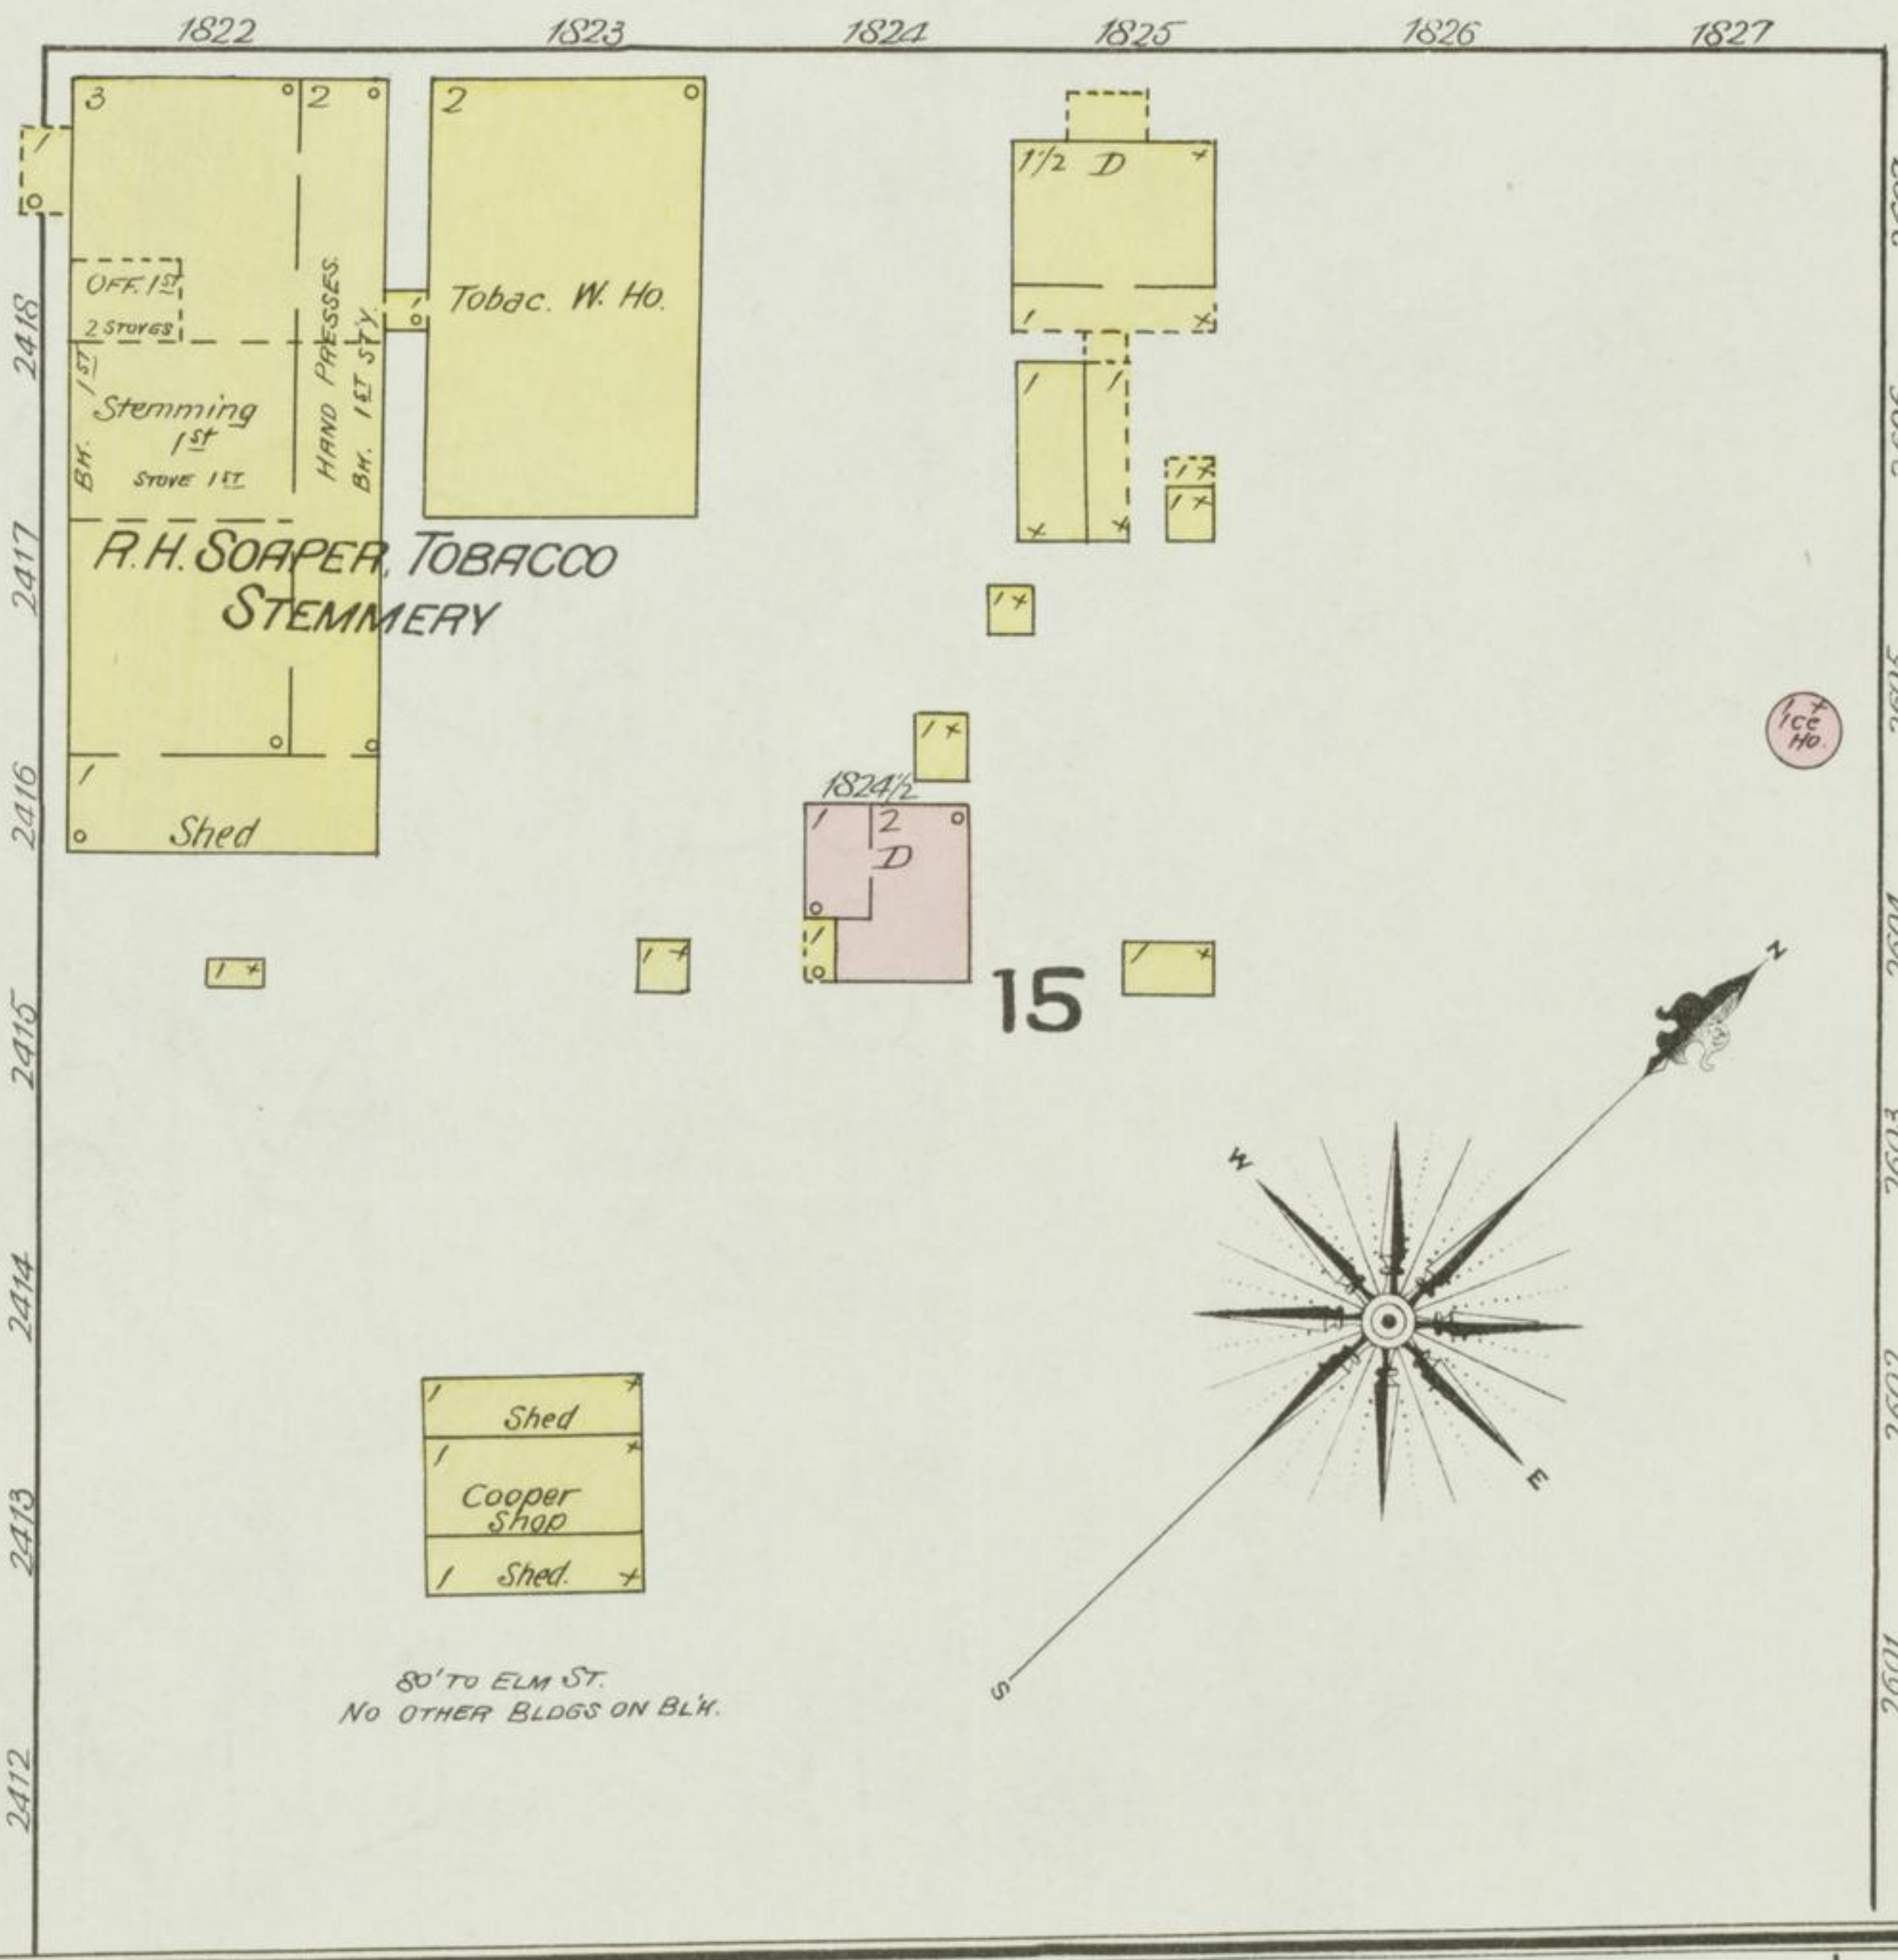

4TH ST.

No 3


SEE SHEET

SEE

100'

100'

100'

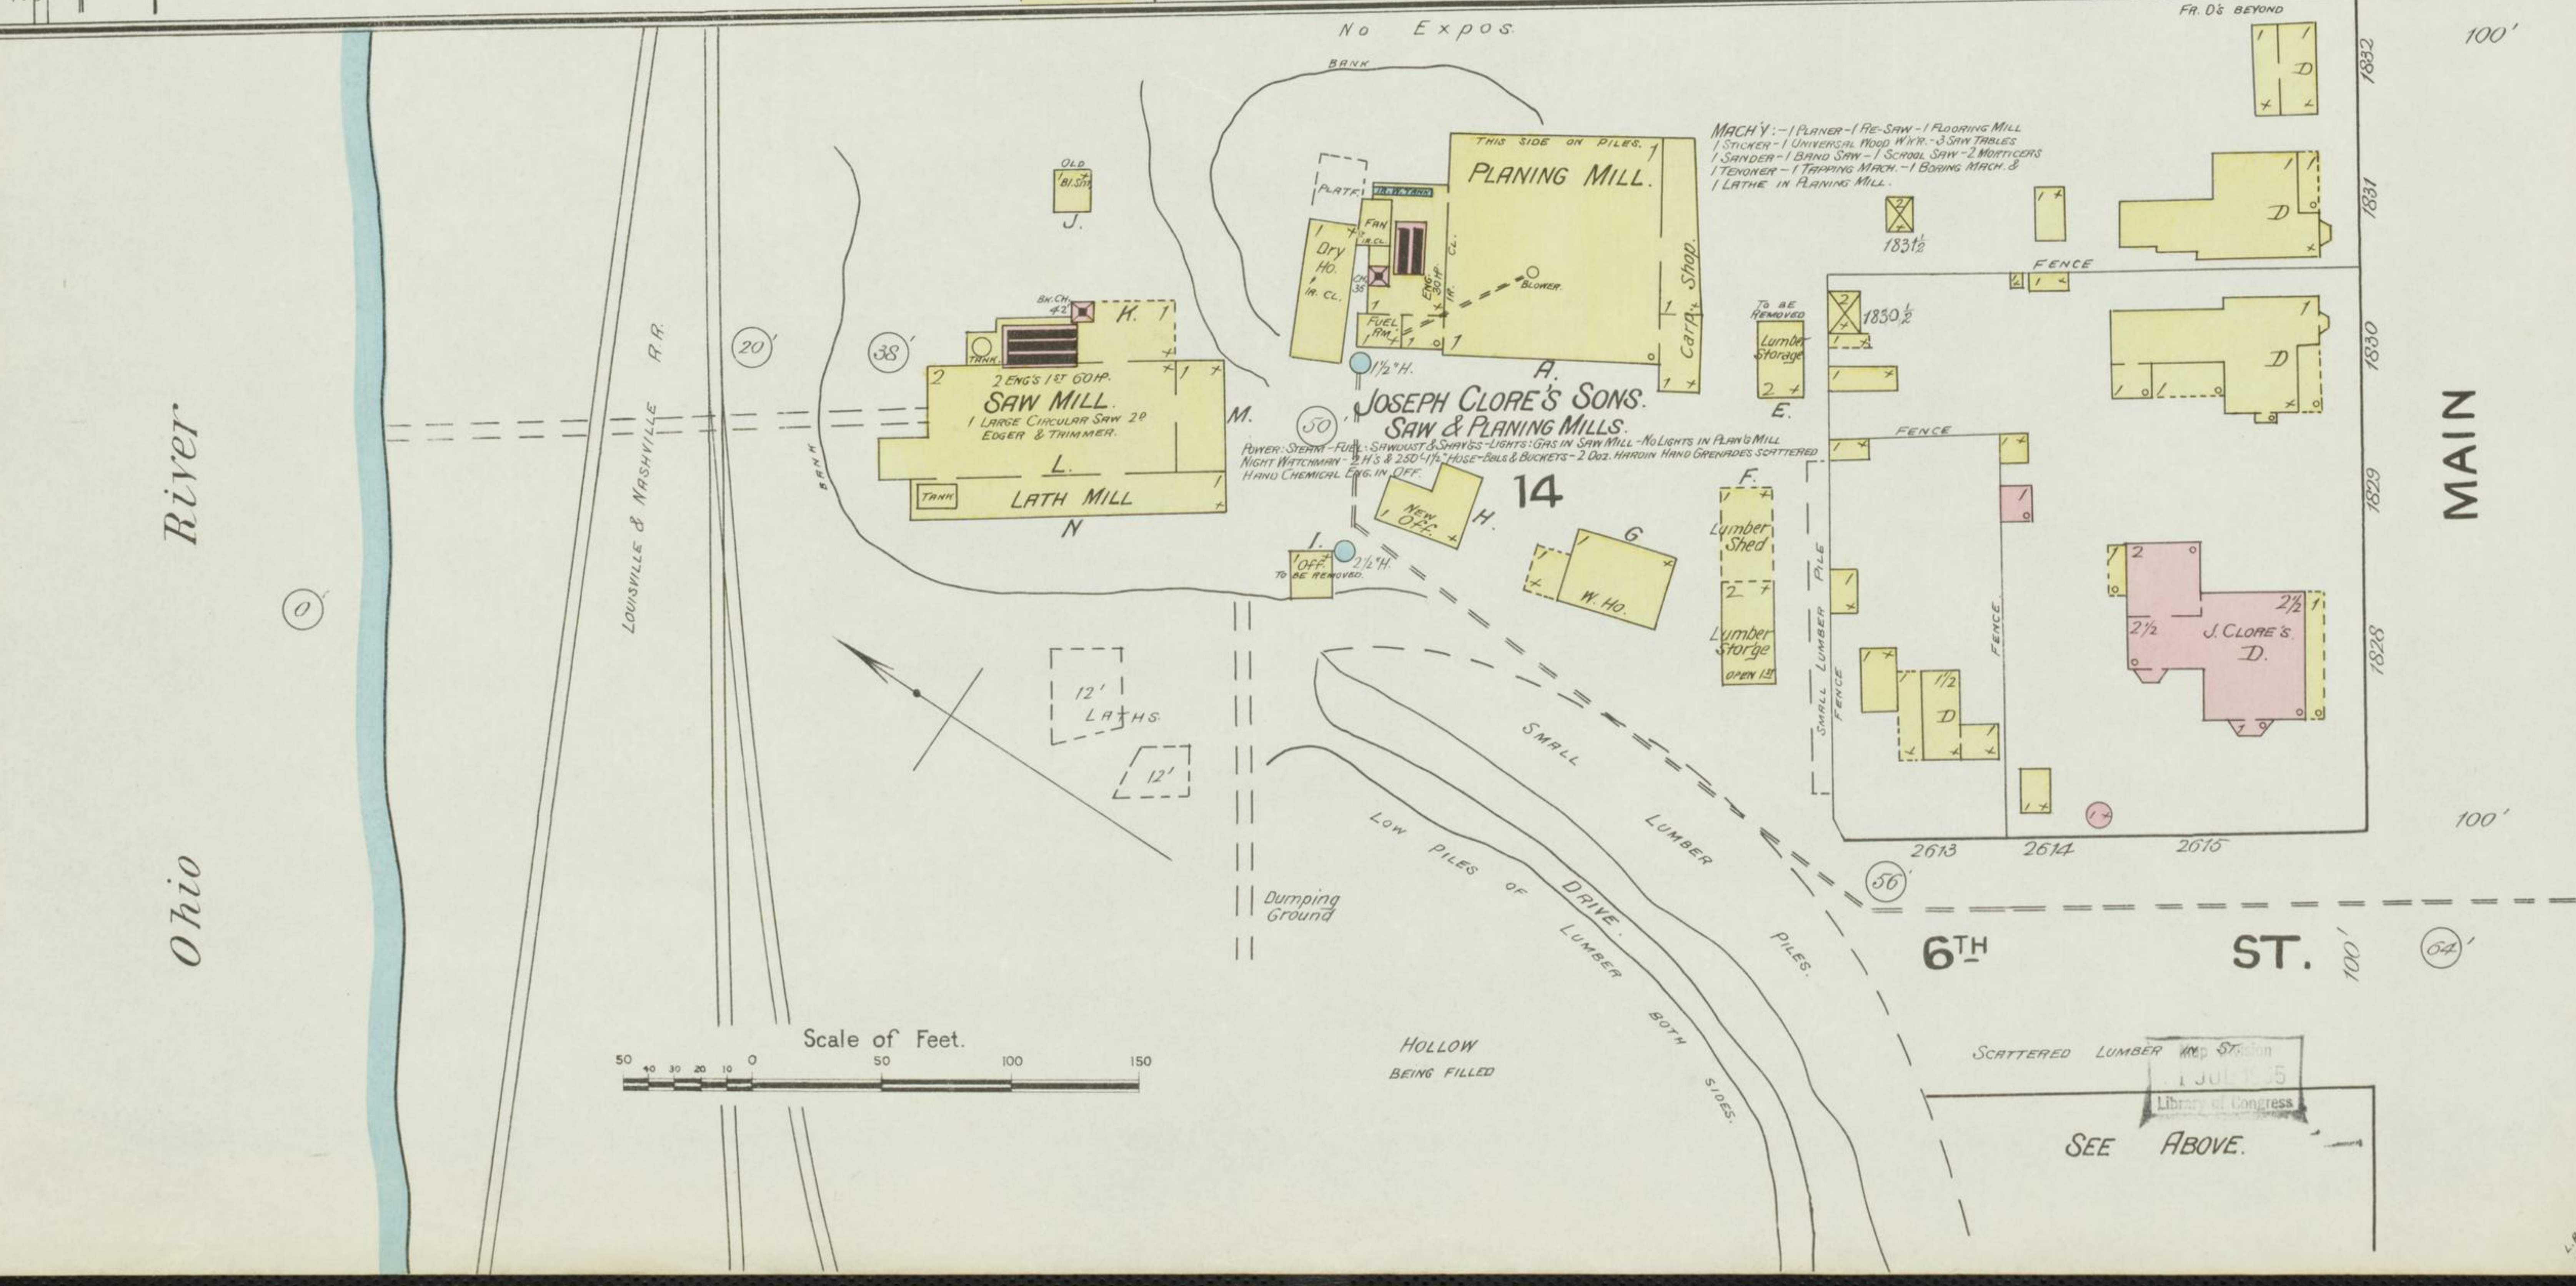

No Expos

FR. D'S BEYOND

MACH V - 1 Planer - 1 Re-Saw - 1 Flooring Mill
1 Stocker - 1 Universal Wood Wkr. - 3 Saw Tables
1 Sander - 1 Band Saw - 1 Scroll Saw - 2 Morticers
1 Tenoner - 1 Tapping Mach. - 1 Boring Mach. &
1 Lathe in Planing Mill.

JOSEPH CLORE'S SONS
SAW & PLANING MILLS


PLANING MILL

SAW MILL

LATH MILL

6TH ST.

MAIN

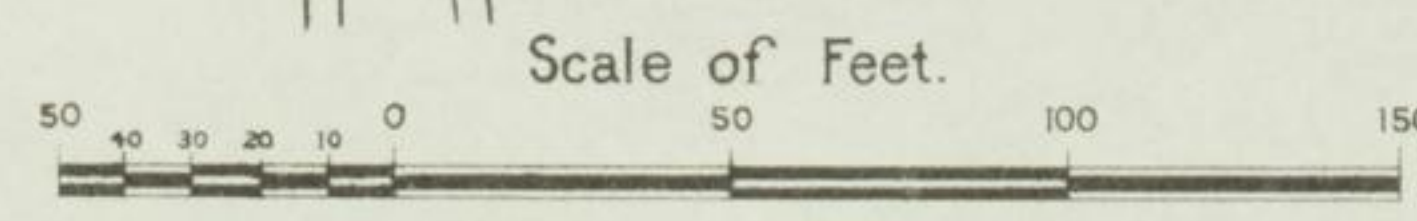

SCATTERED LUMBER AND STOPS
JULY 5
Library of Congress

SEE ABOVE.