

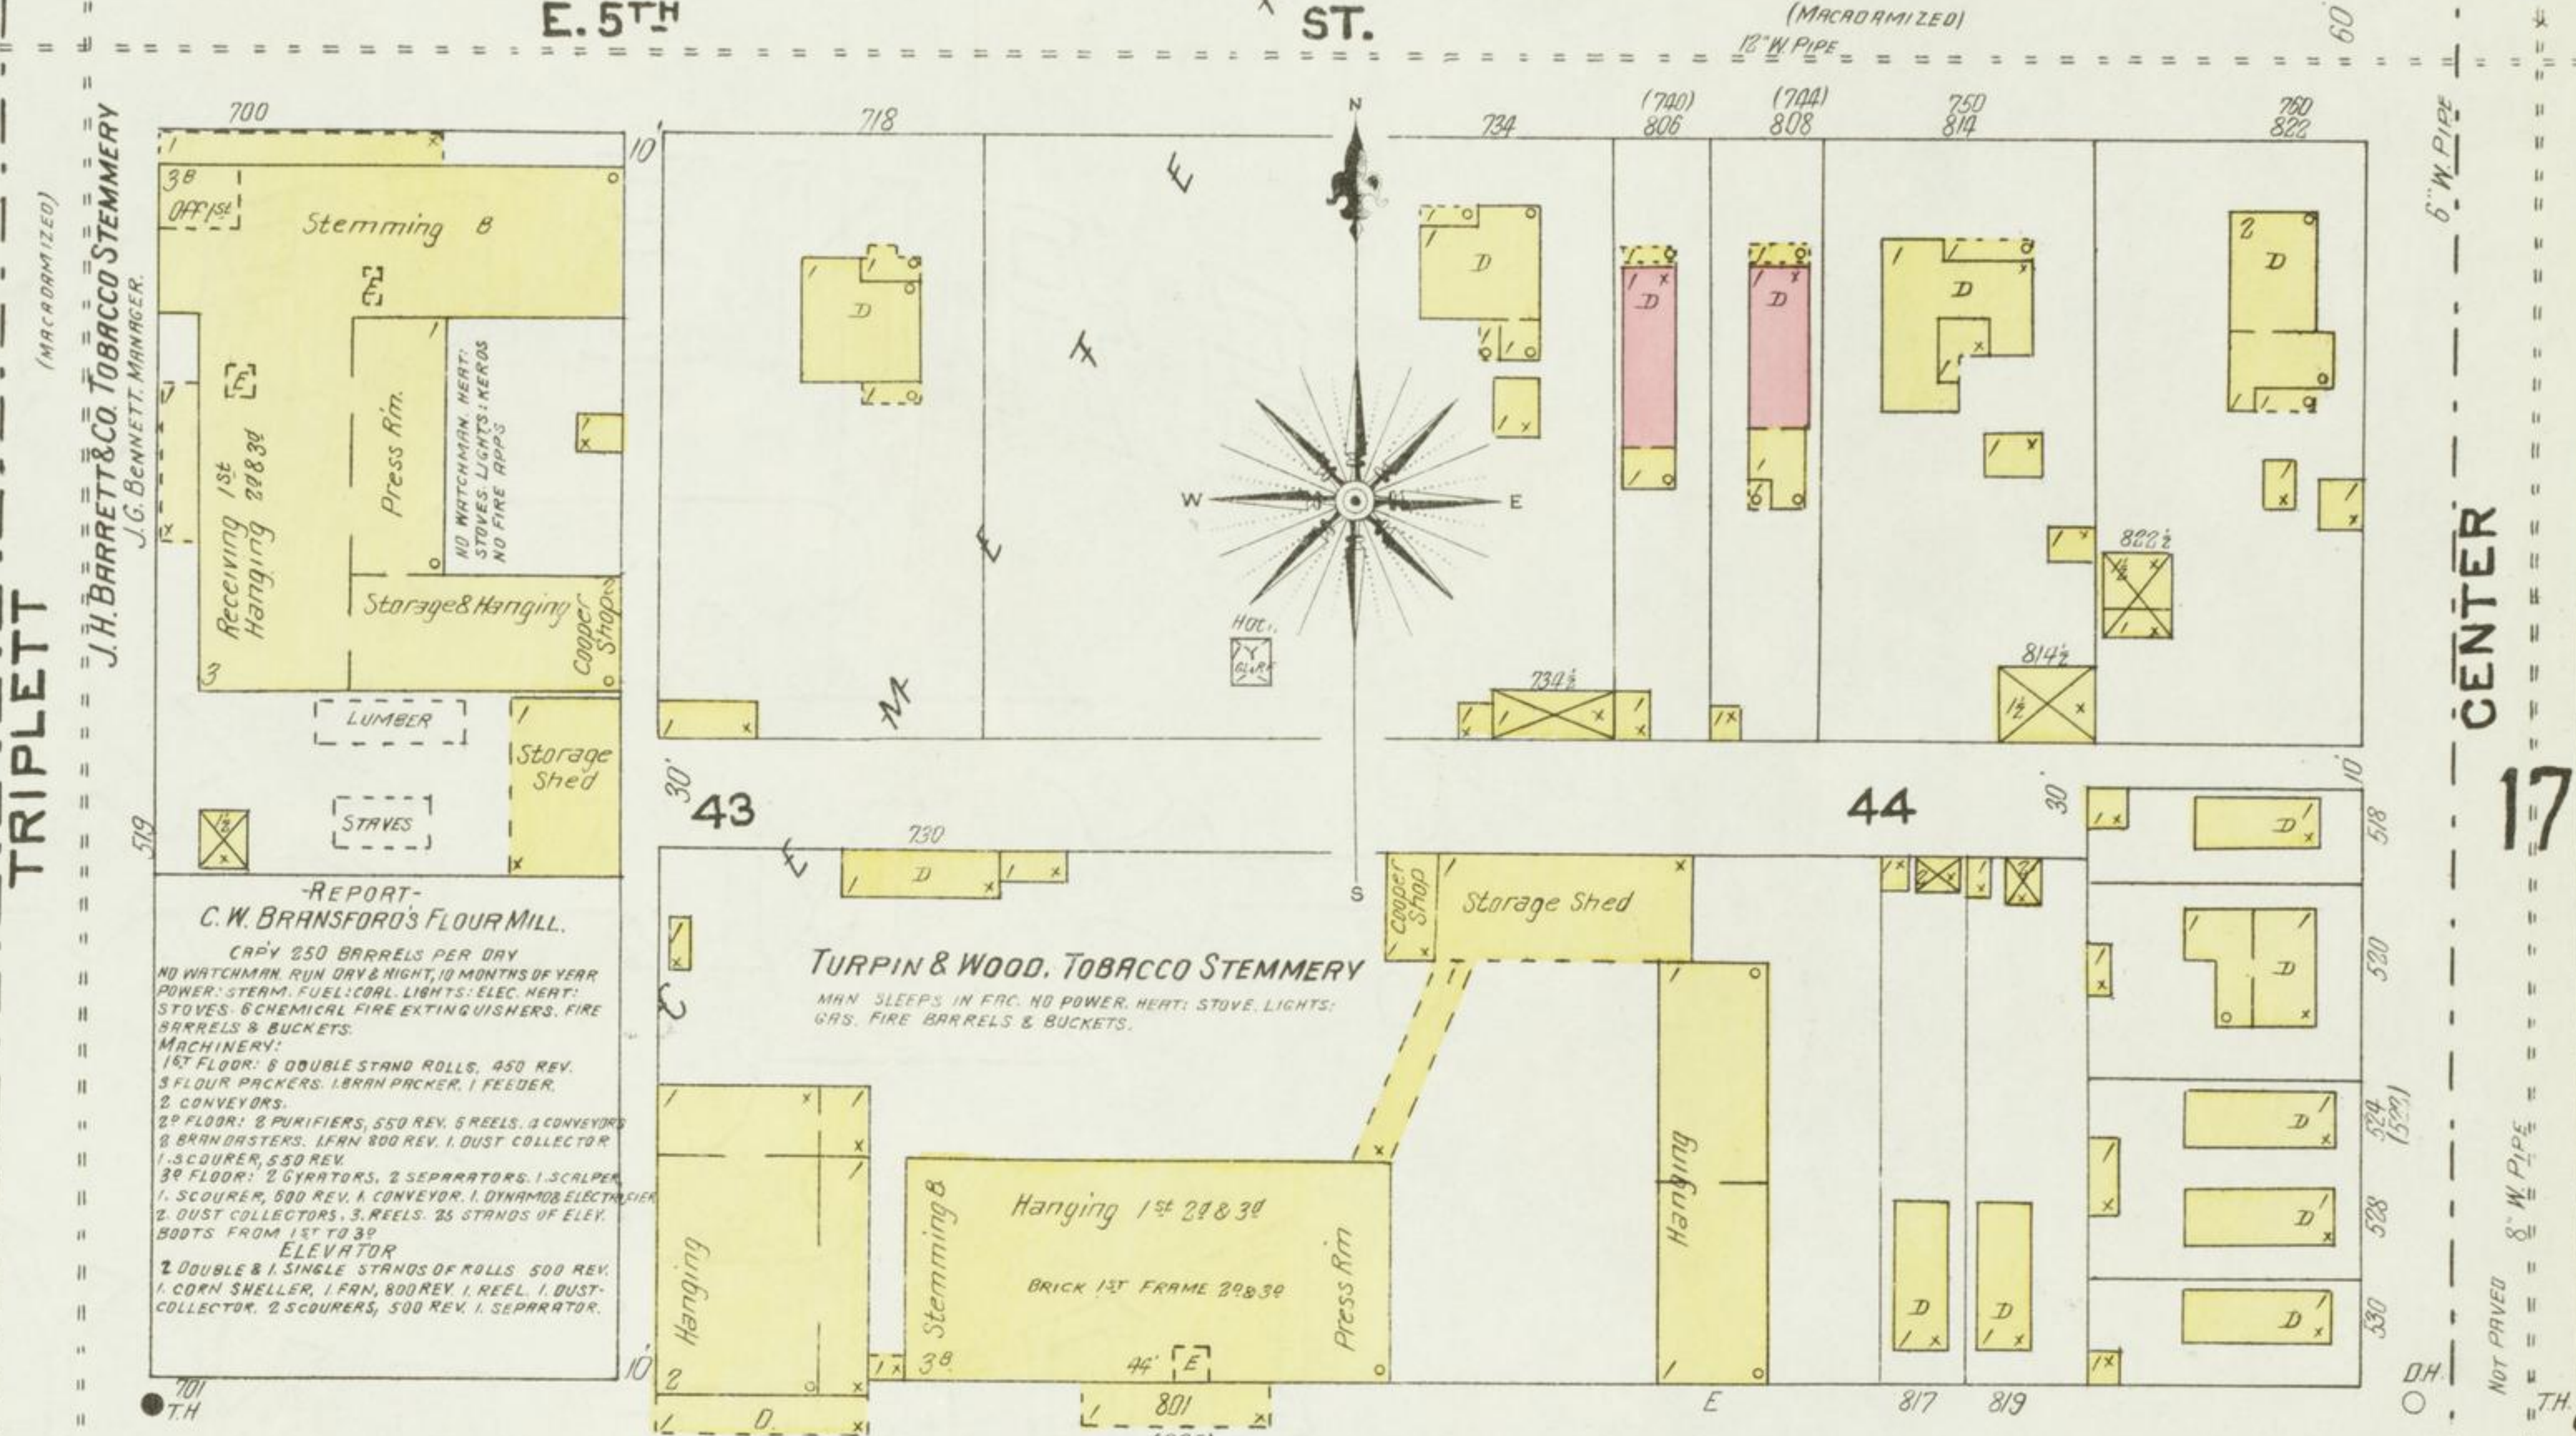
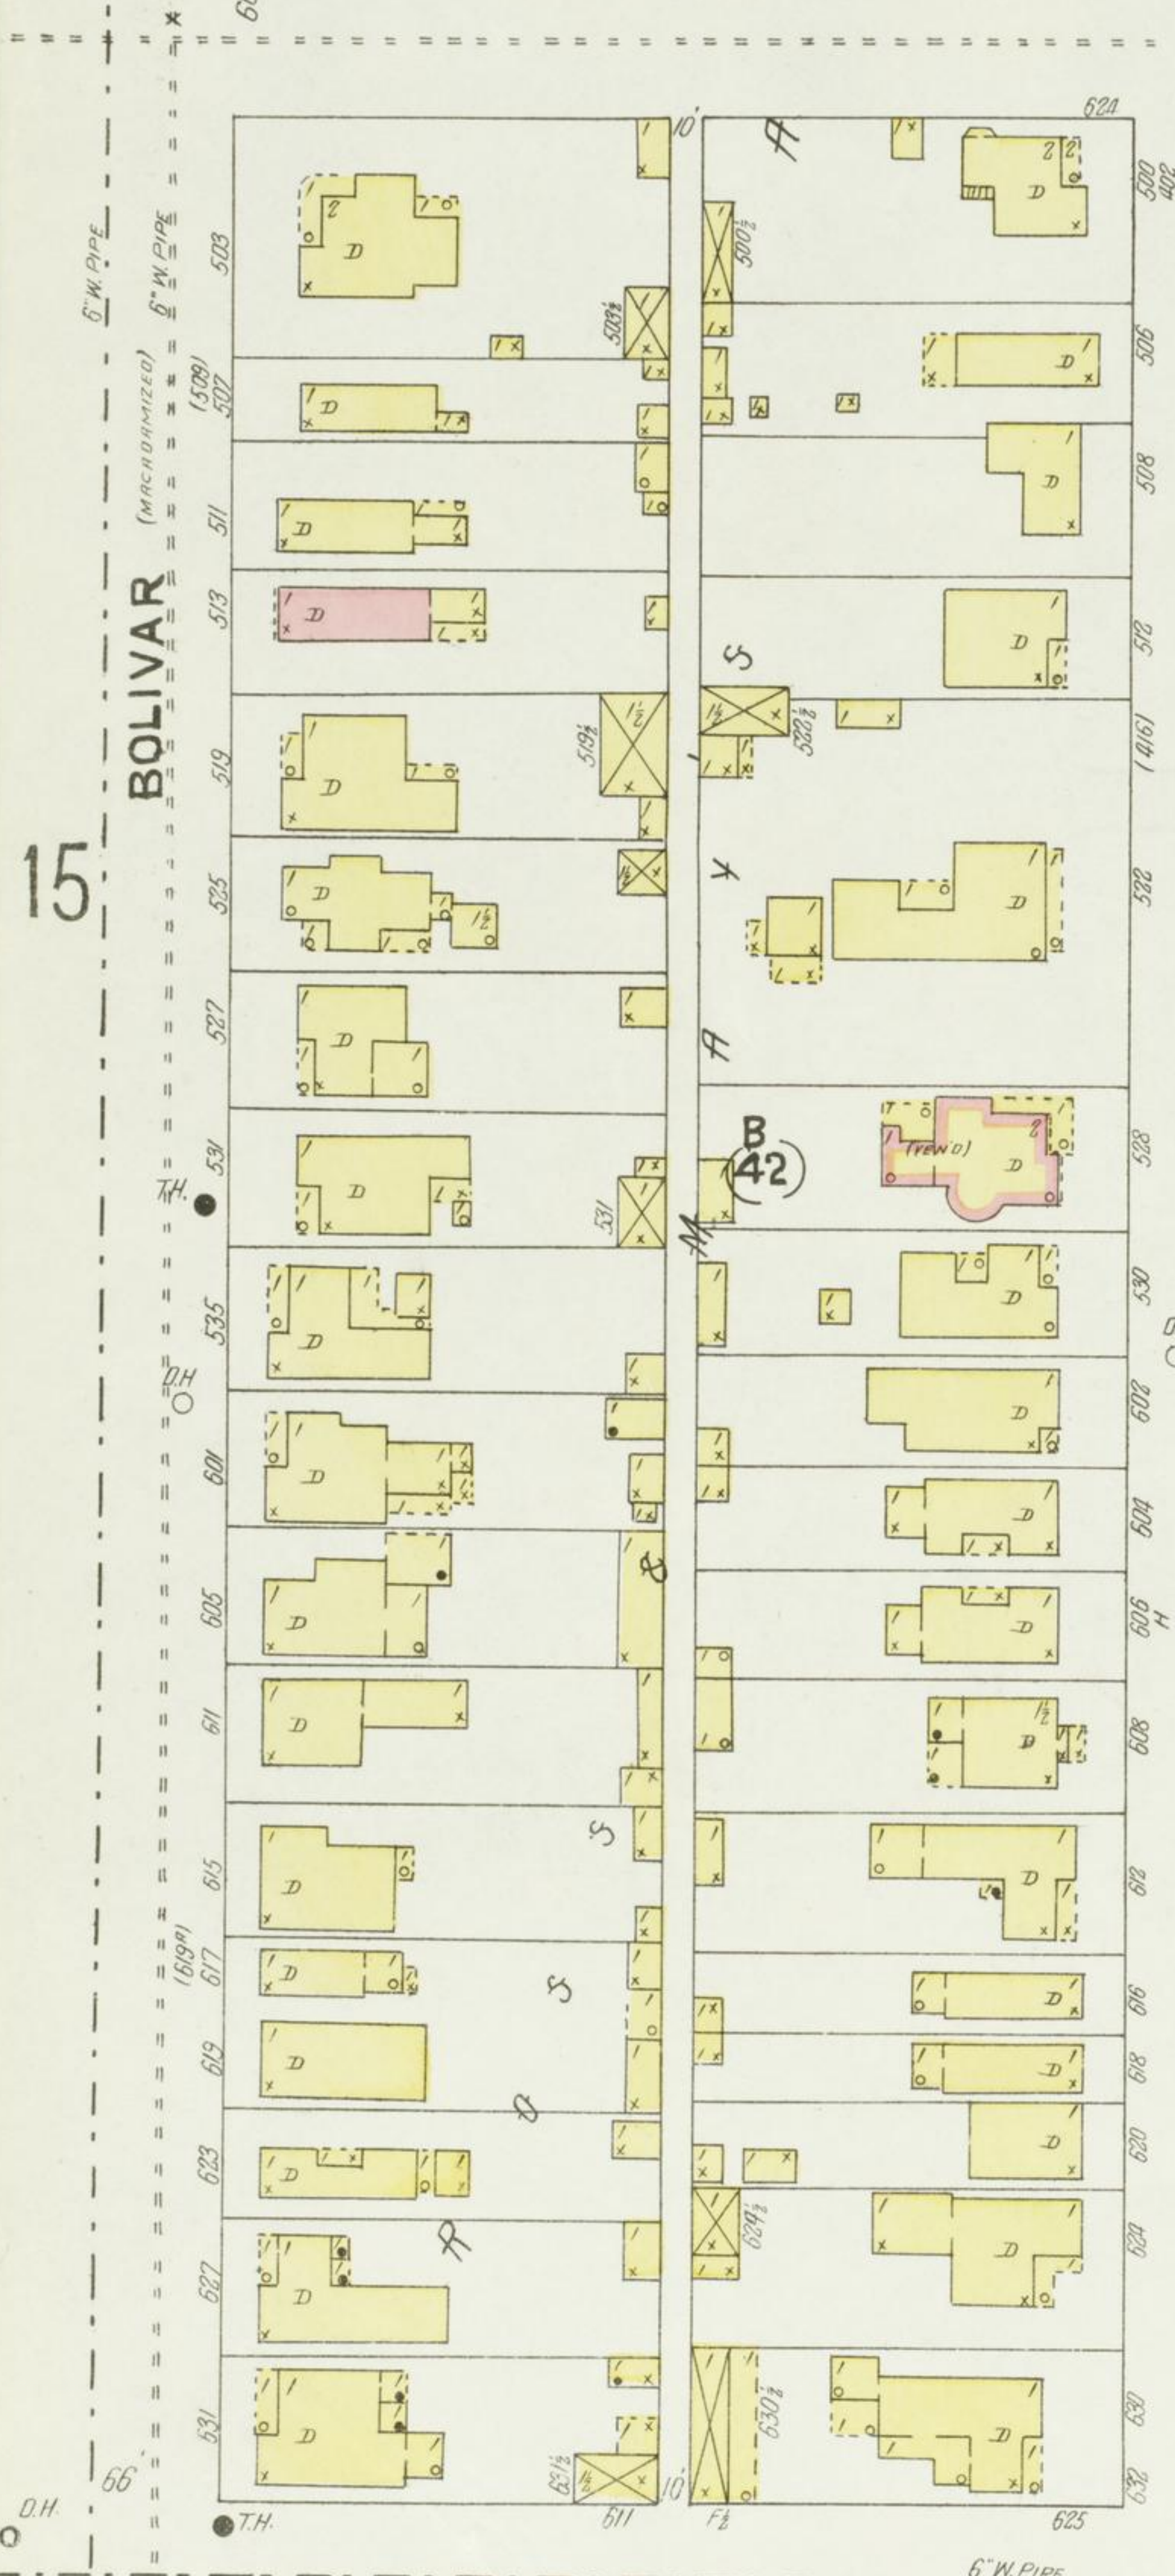
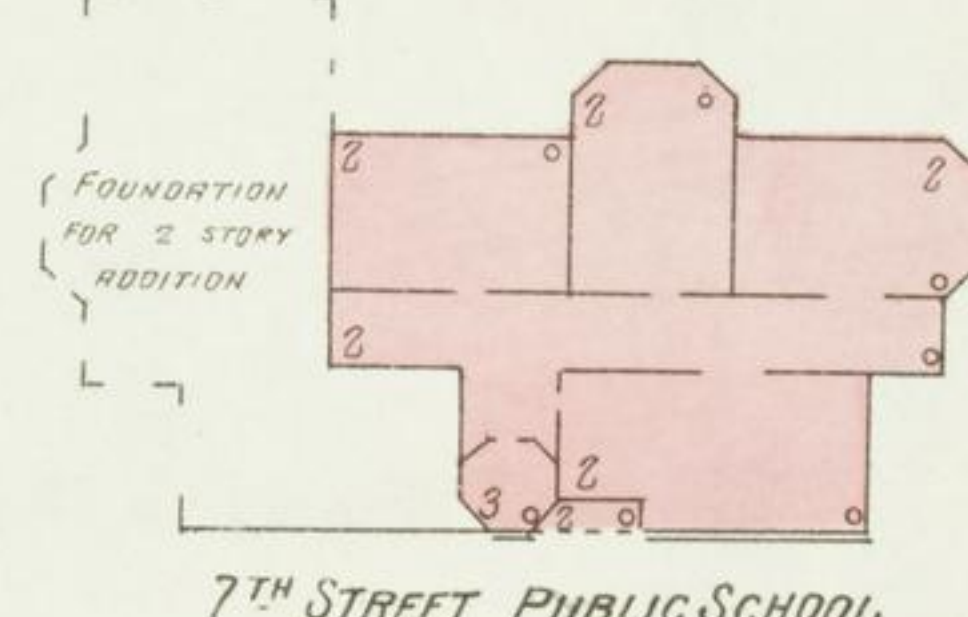




OCT. 1905
OWENSBORO
 KY.

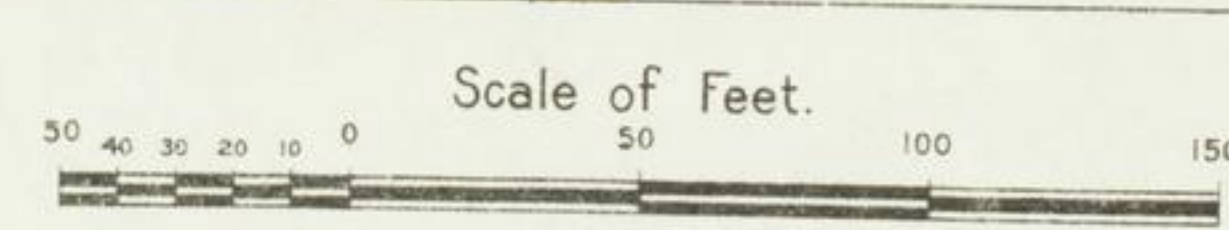

REPORT -
C. W. BRANSFORD'S FLOUR MILL.
 CAPY 250 BARRELS PER DRY
 NO WATCHMAN RUN DAY & NIGHT, 10 MONTHS OF YEAR
 POWER: STEAM, FUELS: COAL, LIGHTS: ELEC. WIND-
 STOVES: 6 CHEMICAL FIRE EXTINGUISHERS, FIRE
 ARMS & BUCKETS
 MACHINERY:
 1ST FLOOR: 8 DOUBLE STAND ROLLS, 450 REV.
 2 FLOOR: PACKERS, 18MM PACKER, 1 FEEDER,
 2 CONVEYERS
 3RD FLOOR: 8 PURIFIERS, 550 REV. 5 REELS, 3 CONVEYERS
 4 FLOOR: 8 BRAN MASTERS, 12MM 800 REV. 1 DUST COLLECTOR
 5 FLOOR: 2 SCOURERS, 550 REV.
 6 FLOOR: 2 CYRATORS, 2 SEPARATORS, 1 SCALPER
 7. SCOURER, 500 REV. 1 CONVEYOR, 1 DYNAMO ELECTRIC
 8 DUST COLLECTORS, 5 REELS, 20 STRANDS OF ELEC.
 BOOTS FROM 1ST TO 3D
 ELEVATOR
 1 DOUBLE 81 SINGLE STANDS OF ROLLS, 500 REV.
 1 CORN SNELLER, 1 PAN, 800 REV. 1 REEL, 1 DUST-
 COLLECTOR, 2 SCOURERS, 500 REV. 1 SEPARATOR.

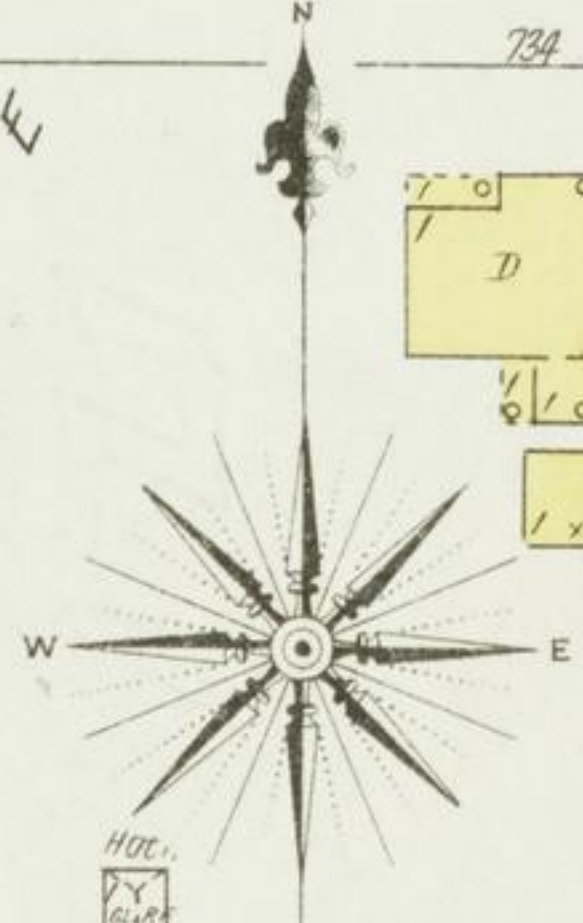

7TH STREET PUBLIC SCHOOL
 HEAT: TO BE STEAM. NO LIGHTS

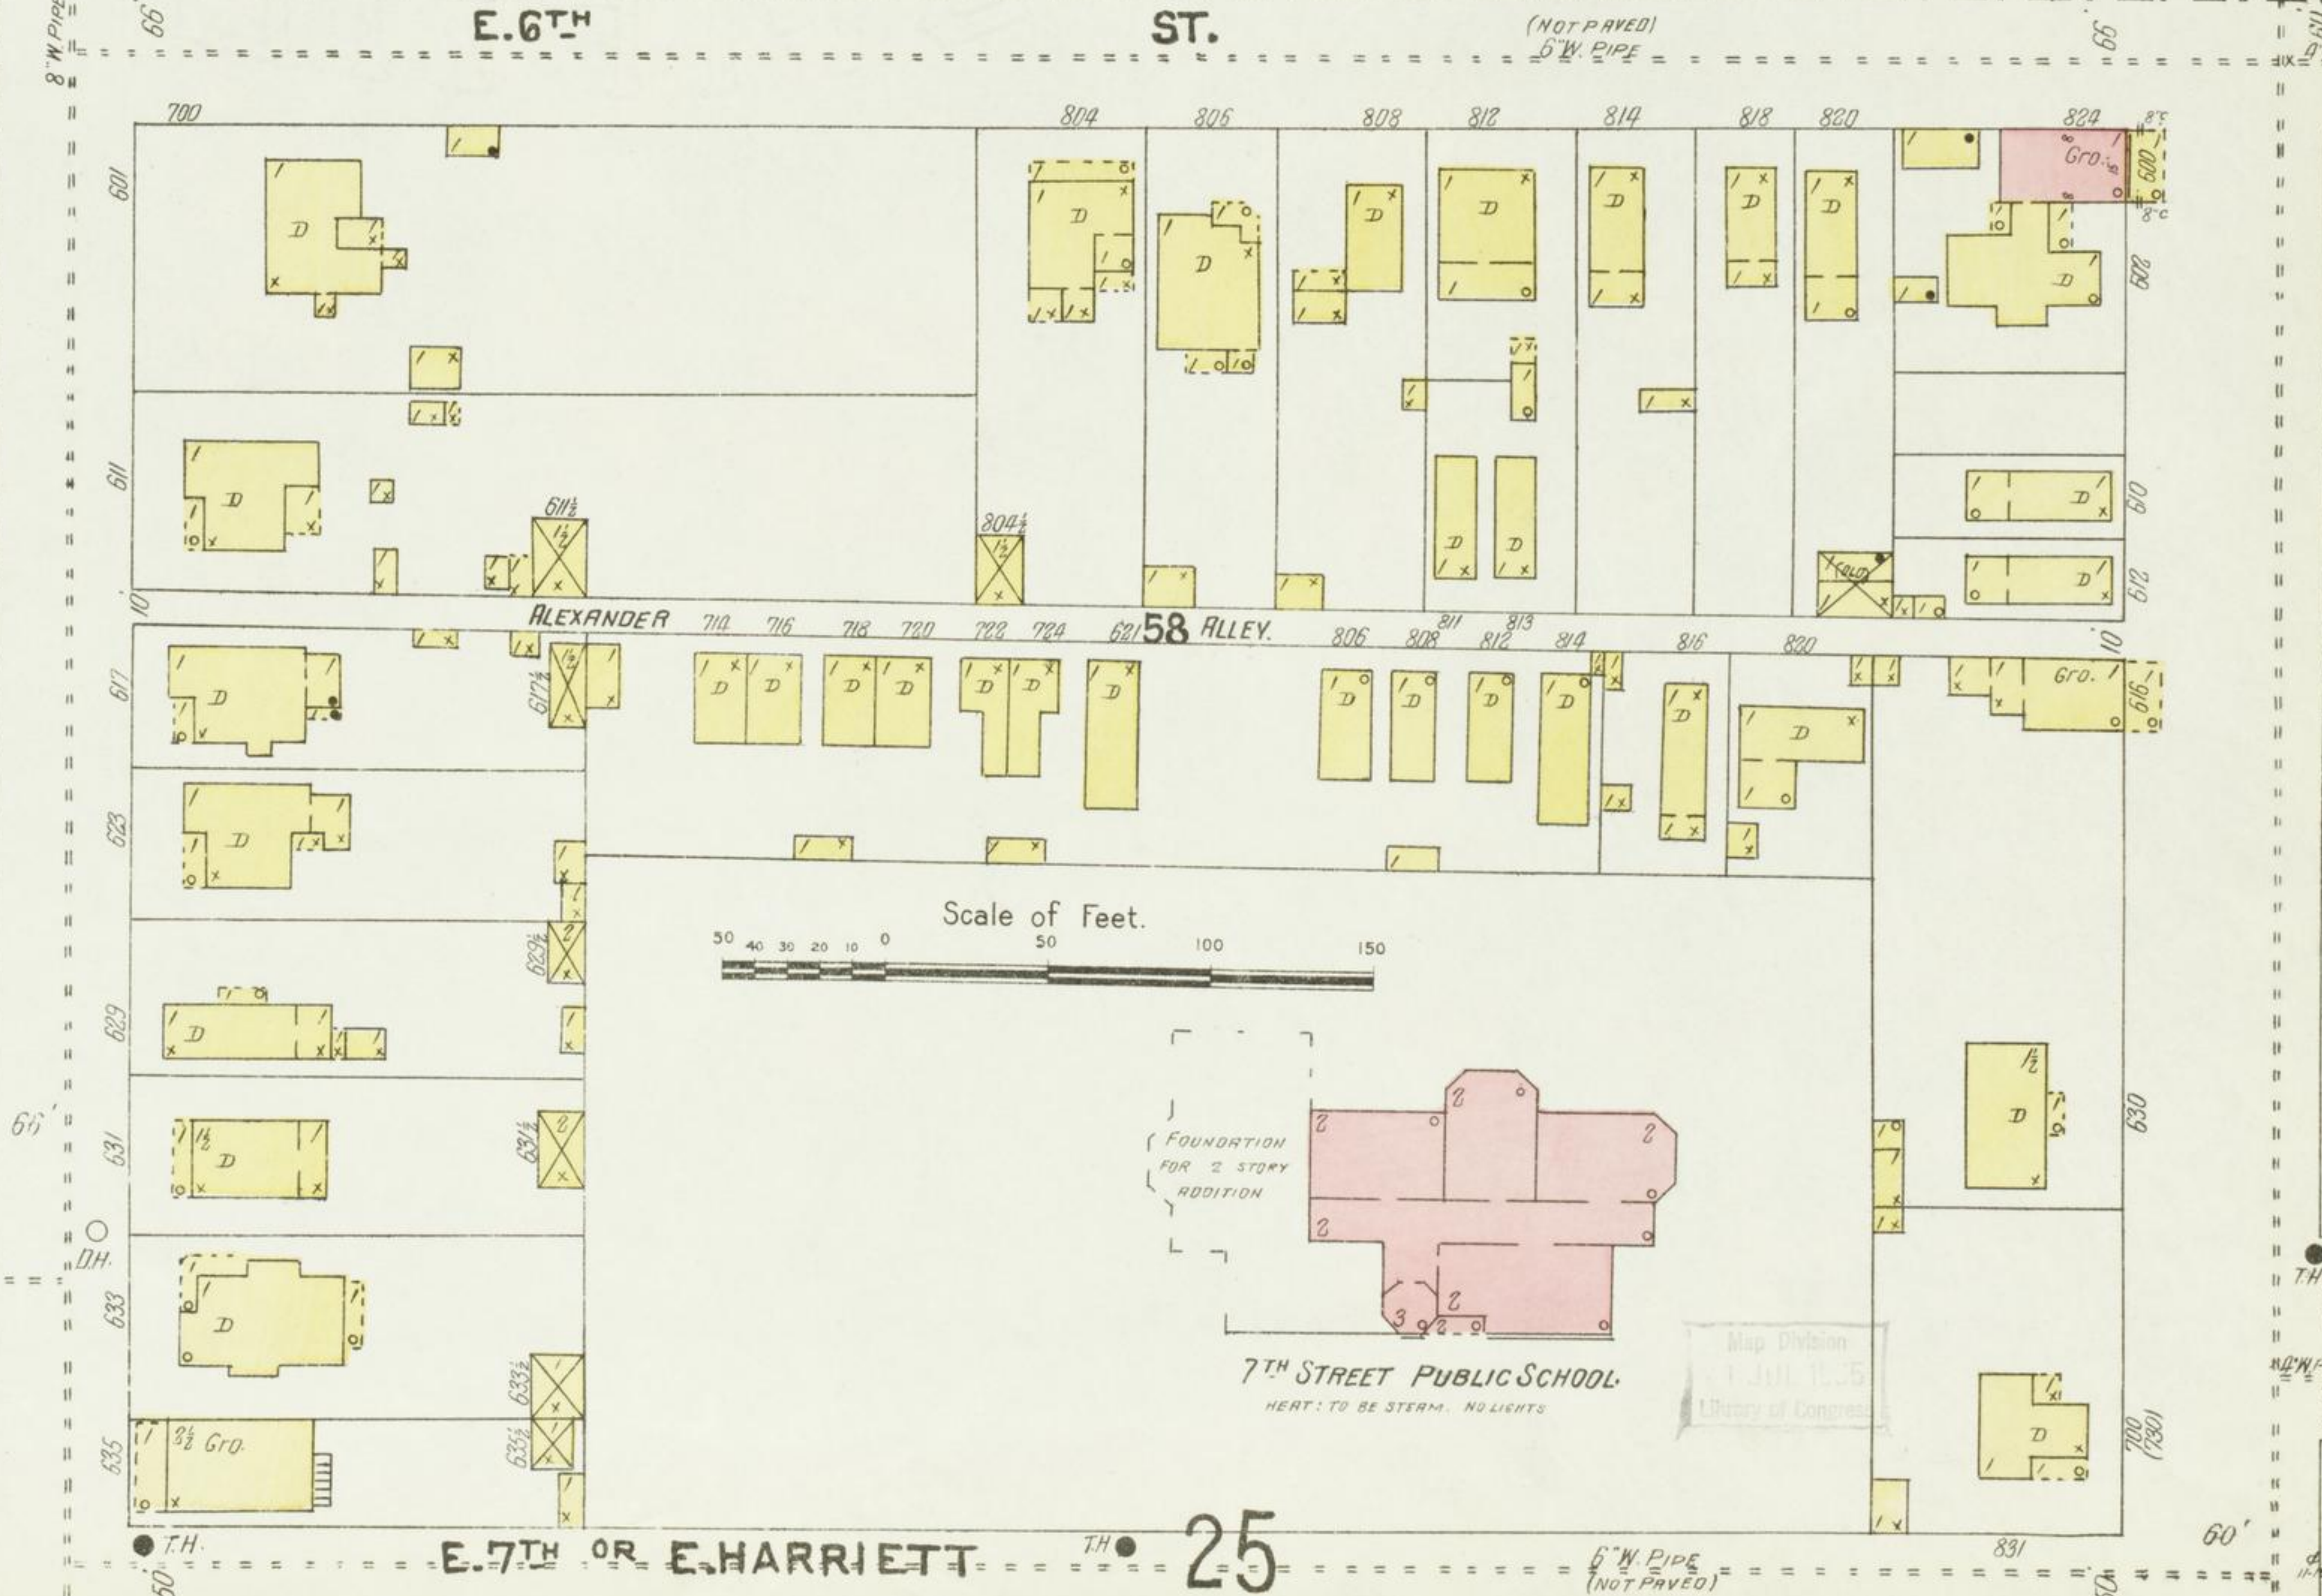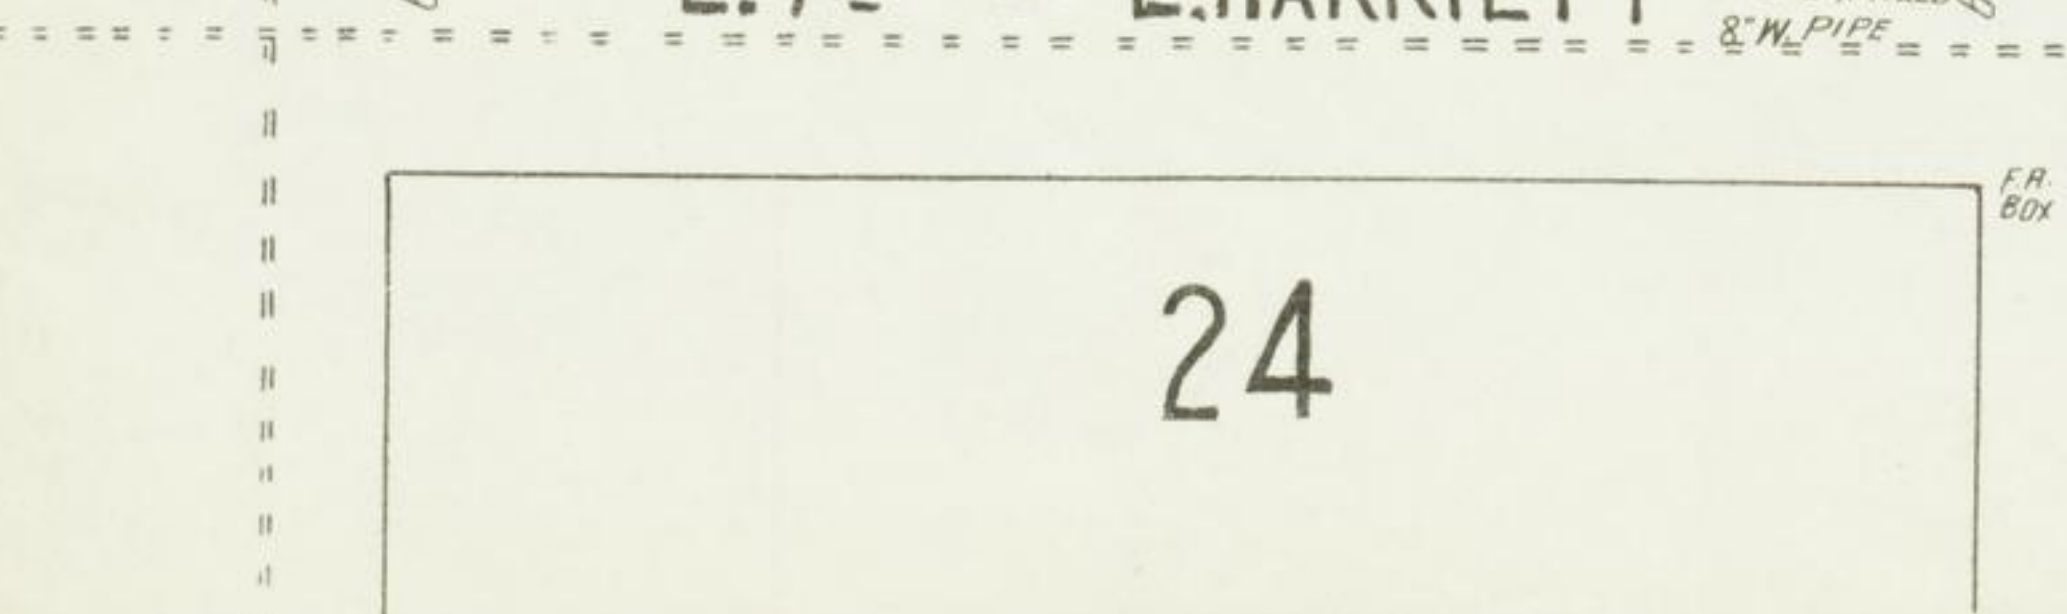

24

25