


FIRST FLOOR

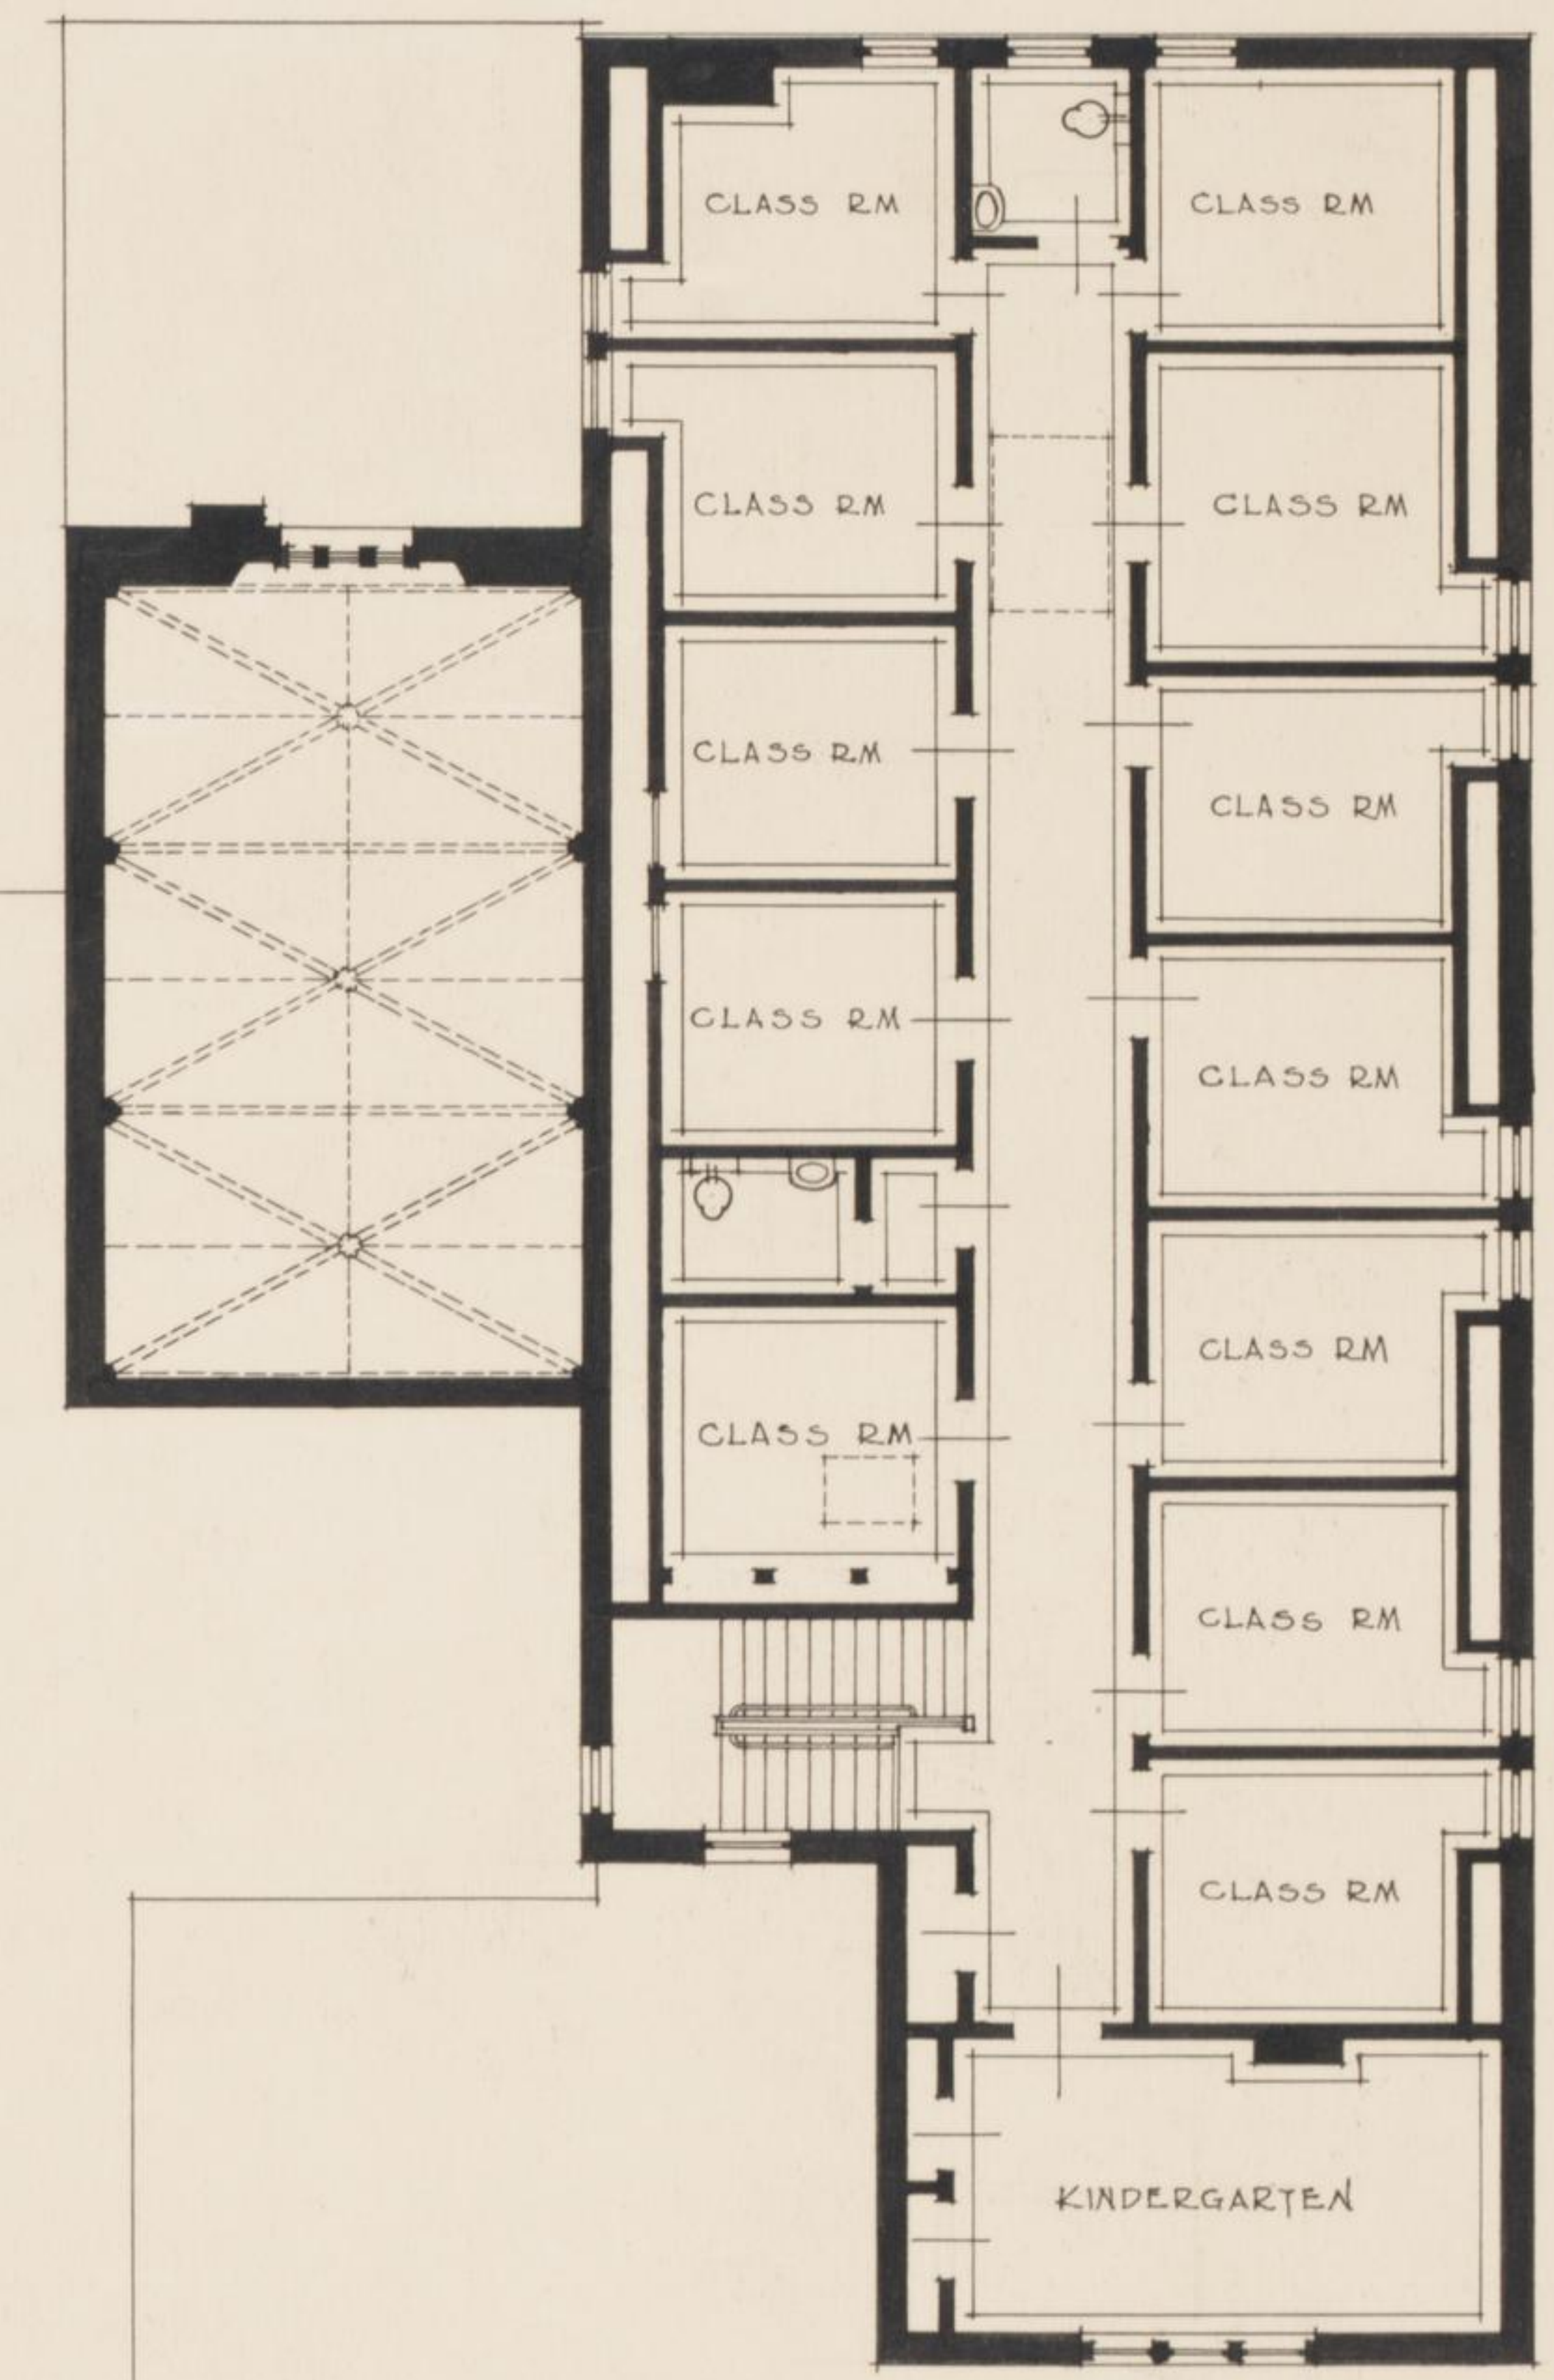

SECOND FLOOR

Camden Memorial Parish House
 ADDITION TO
 St. John's Episcopal Church
 VERSAILLES, KENTUCKY.
 ROBERT W. McMEEKIN - ARCHITECT
 LEXINGTON, KENTUCKY.